

CITIZENS THEATRE - MAIN AUDITORIUM
 119 Gorbals Street, Glasgow, G5 9DS
 (0141) 4295561
 Scale - 1:25
 Building plan date - 16-01-14


The plan shows a semi-circular auditorium with multiple tiers of seating. The stage is at the top, featuring a proscenium arch and various technical elements like the 'FRONT OF STAGE' and 'FRONT ROW RESEATED'. The seating is divided into sections, with labels like 'C.171-180', 'C.161-170', 'C.149-160', 'C.139-148', 'C.129-138', 'C.107-128', 'C.83-86', 'C.54-76', 'C.34-48', 'C.10-21', 'C.22-33', 'C.79-82', and 'C.87-106'. The plan also includes a 'Gallery Bar', 'Lighting Desk', 'Sound Desk', and 'Double height goalpost frame' on the sides. The stage area includes a 'FRONT OF STAGE', 'FRONT ROW RESEATED', and 'FRONT OF STAGE'.

PORTALS - (TOP LENGTH) (WIDTH OF PORTAL HOLE) (BOTTOM WIDTH)


HANSEL AND GRETEL
RACHAEL CANNING
FLOOR PLAN AND SIDE ELEVATION
SCALE 1:50
CITIZENS THEATRE


BAR 2 - FRONT CLOTH
BAR 3 - TALE OF H + G / TREE GAUSE
BAR 4 + 6 - RED CURTAINS
BAR 9/10 - PORTAL 1
BAR 12 - HOUSE TENT
BAR 13 - TREES
BAR 14 - TRAPEZE HOOP + WALKWAY
BAR 20/21 - PORTAL 2
BAR 25 - TREES
BAR 27 - LIGHT BOX MOON
BAR 30 - PORTAL 3
BAR 30 - BLACK CLOTH -
WITH A HOLE DIAMETRE OF PORTAL 3
BAR 31 - CLOWN CLOTH 2
BAR 37 - TREES
BACK WALL - WHITE CLOTH

PORTALS -
(TOP LENGTH)
(HOLE HEIGHT)
(HEIGHT OF FRAME UNDER GANTRY)

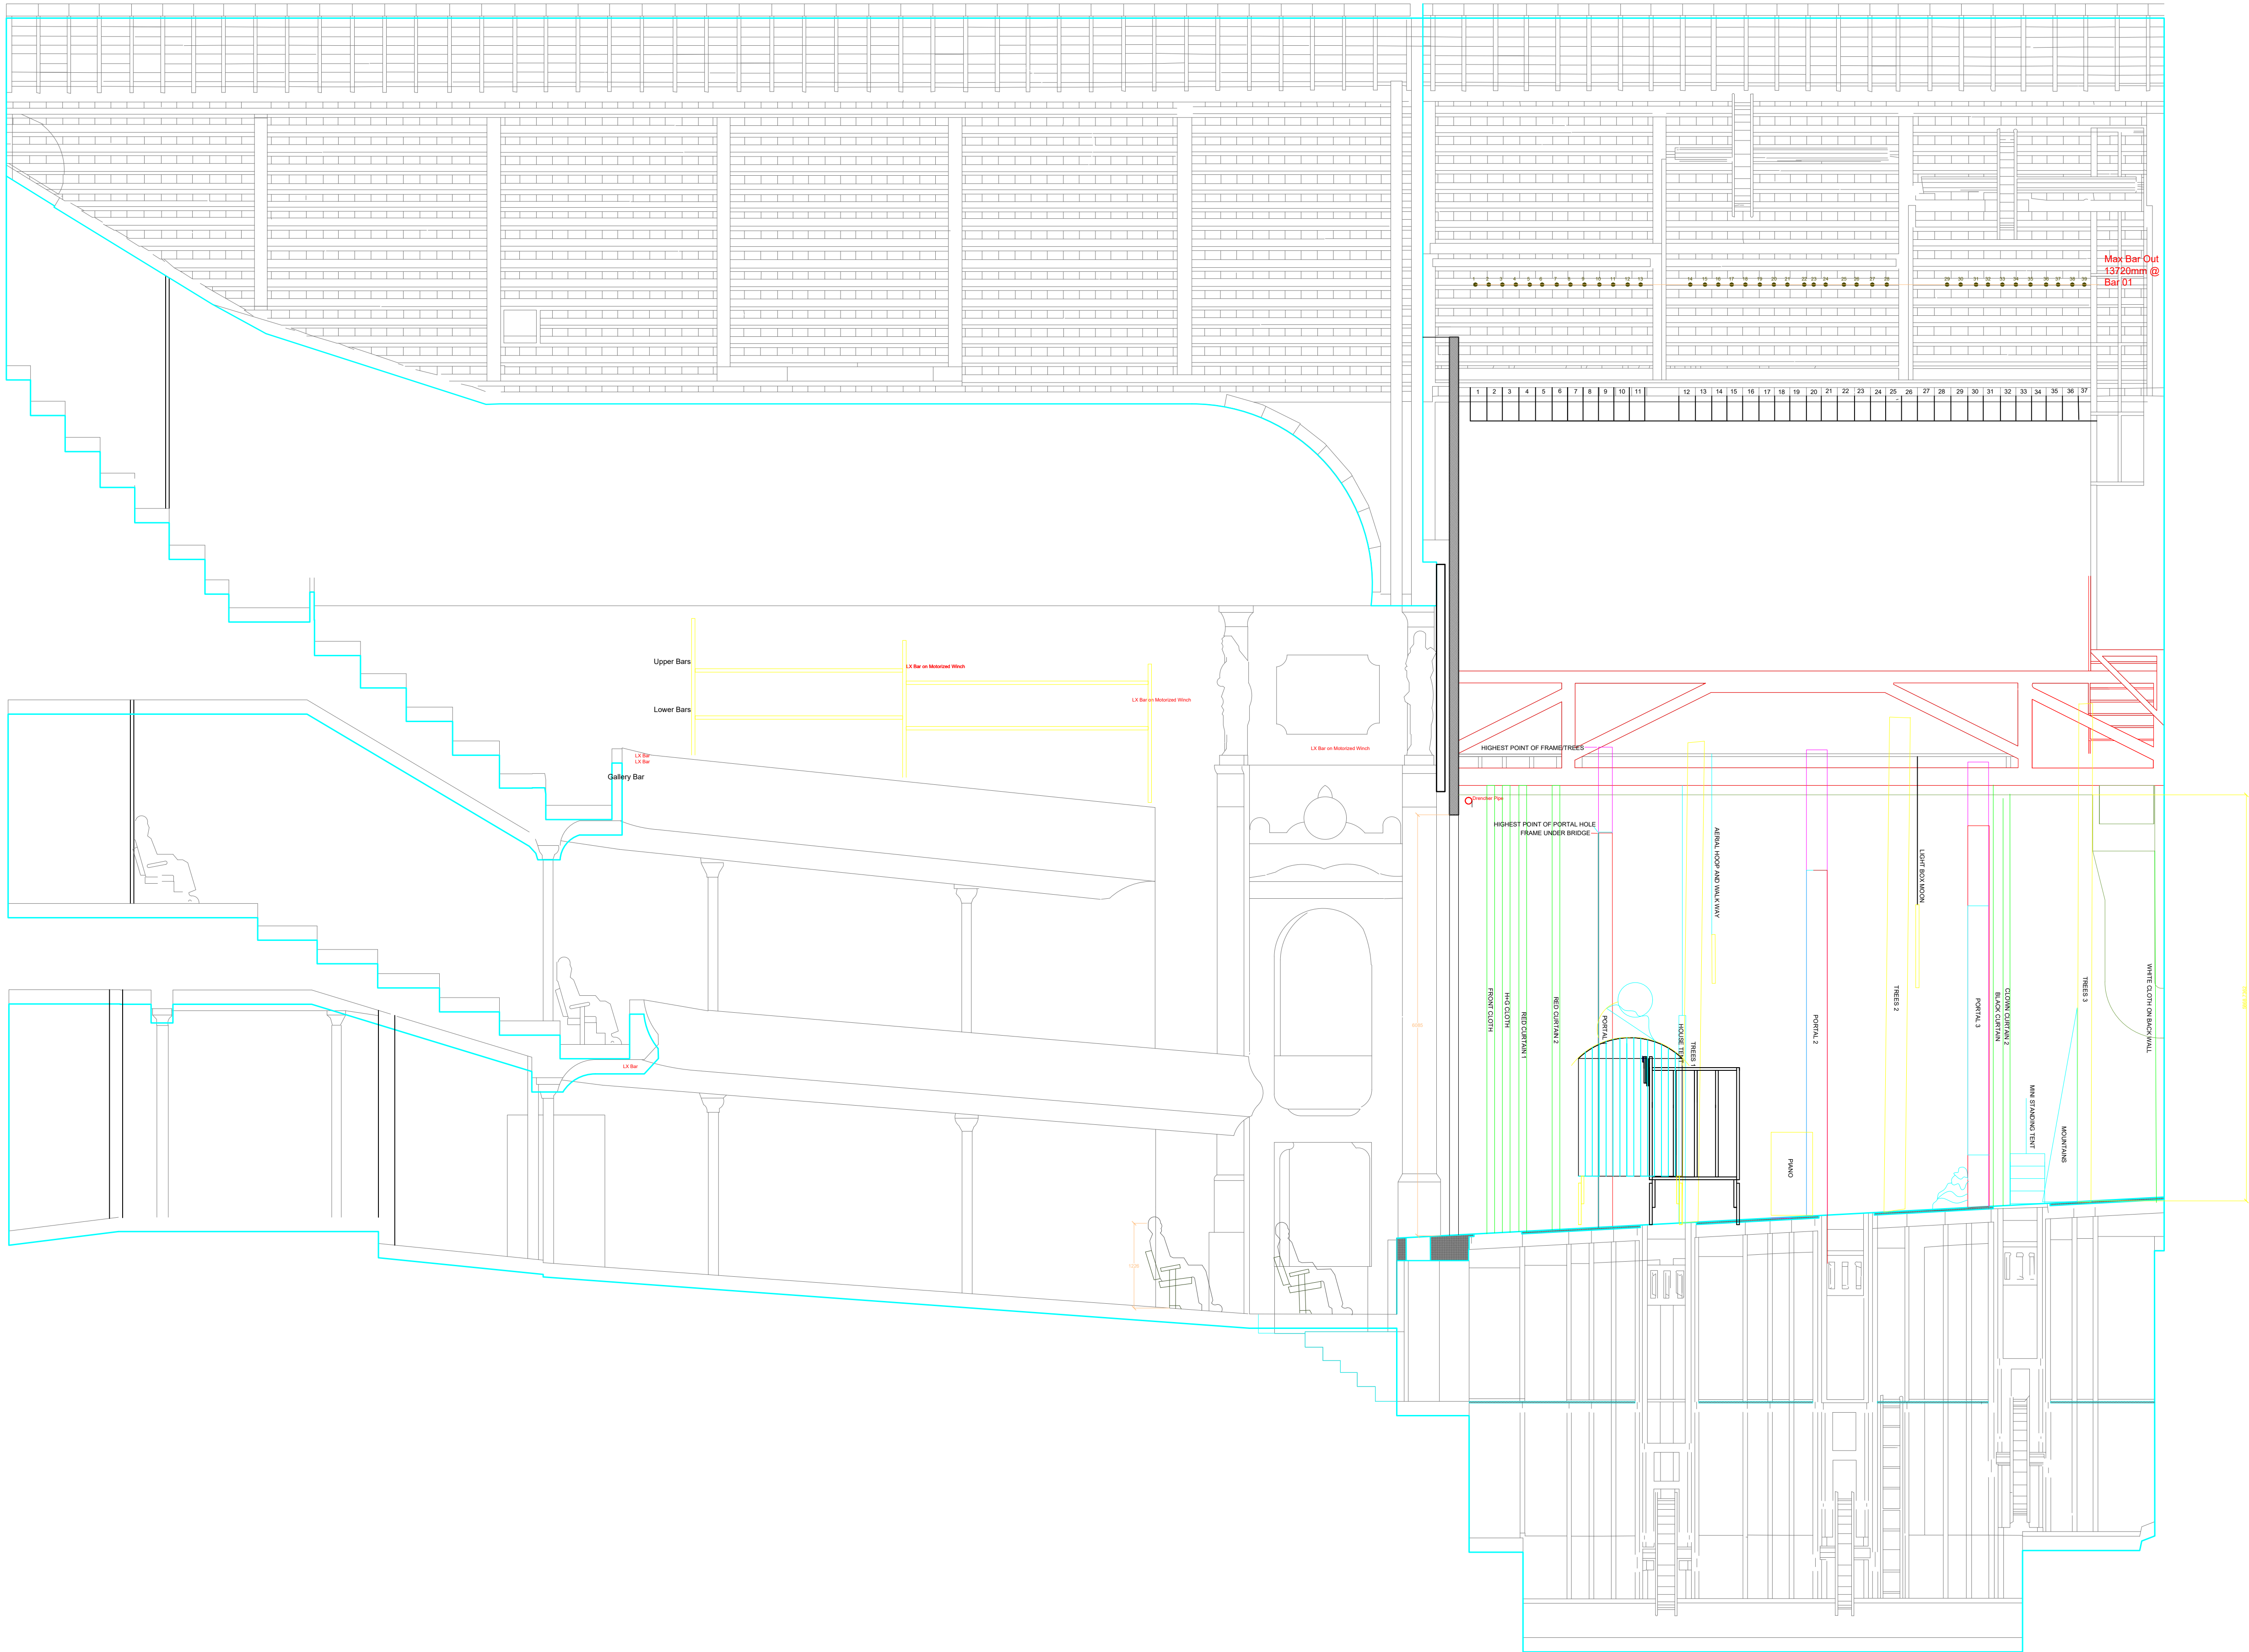

CITIZENS THEATRE - MAIN AUDITORIUM
119 Gorbals Street, Glasgow, G5 9DS
(0141) 4295561
Scale - 1:25
Building plan date - 16-01-14

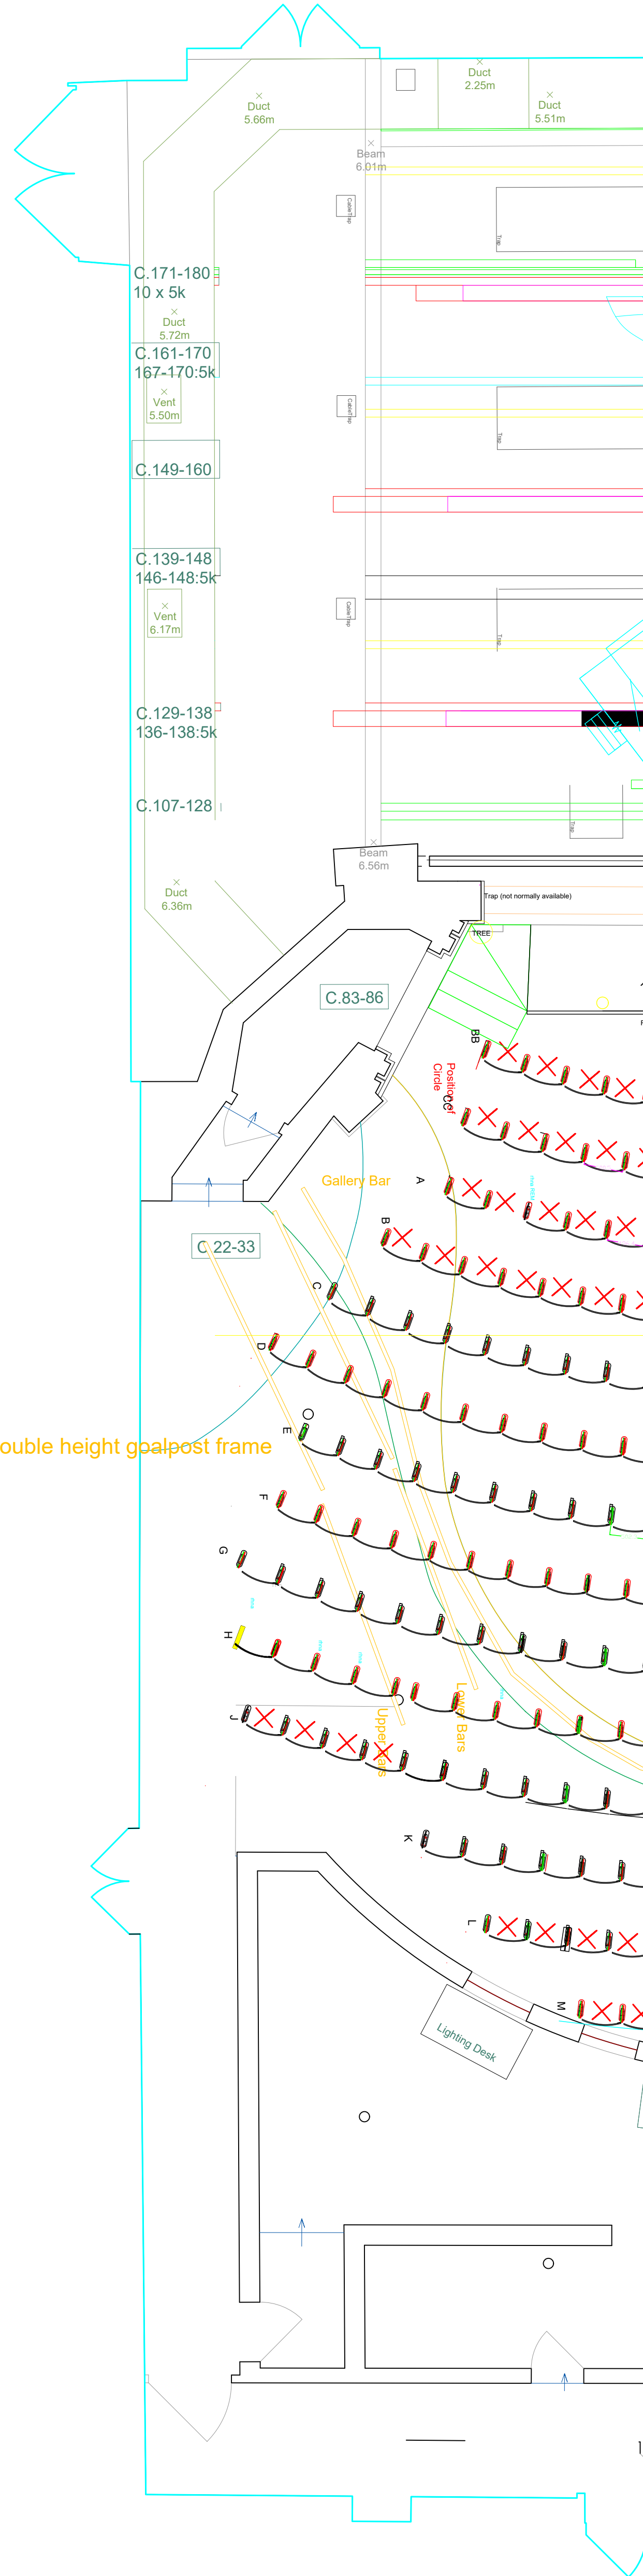


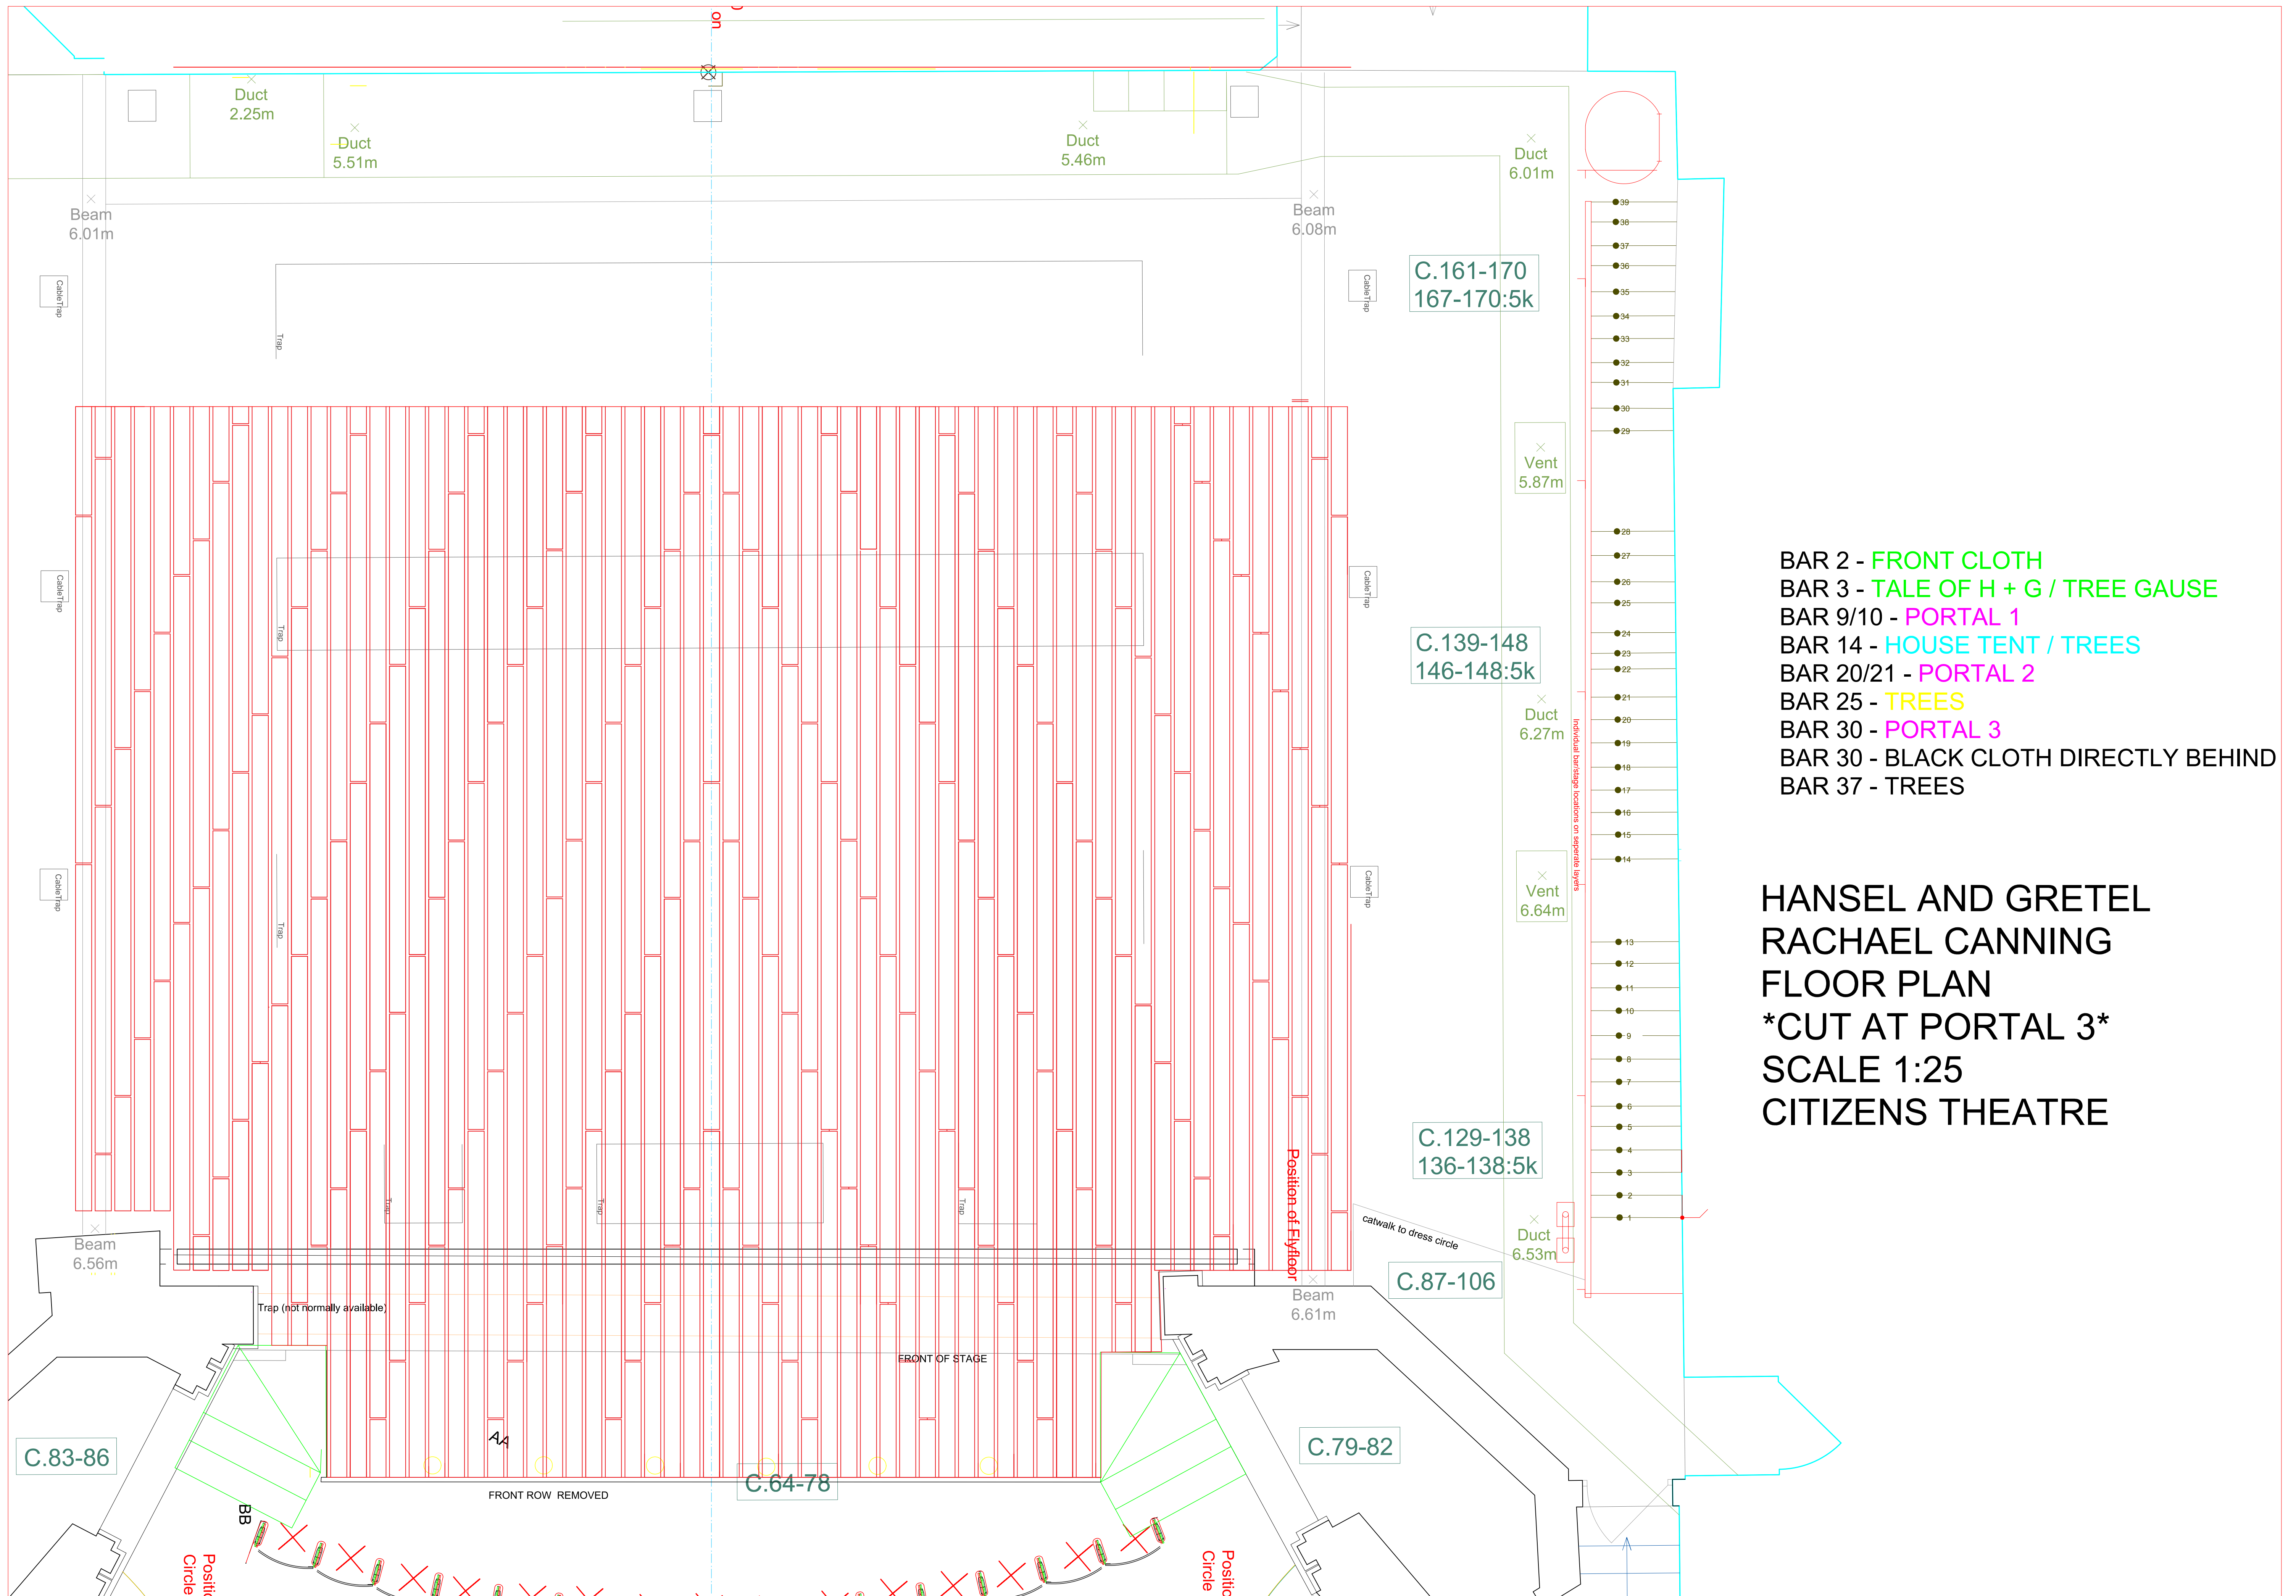


- BAR 2 - FRONT CLOTH
- BAR 3 - TALE OF H + G / TREE GAUSE
- BAR 9/10 - PORTAL 1
- BAR 14 - HOUSE TENT / TREES
- BAR 20/21 - PORTAL 2
- BAR 25 - TREES
- BAR 30 - PORTAL 3
- BAR 30 - BLACK CLOTH DIRECTLY BEHIND
- BAR 37 - TREES


HANSEL AND GRETEL
RACHAEL CANNING
FLOOR PLAN
CUT AT PORTAL 3
SCALE 1:25
CITIZENS THEATRE

Cart DRAWING 1:25
RACHAEL CANNING
HANSEL AND GRETEL
CITZ

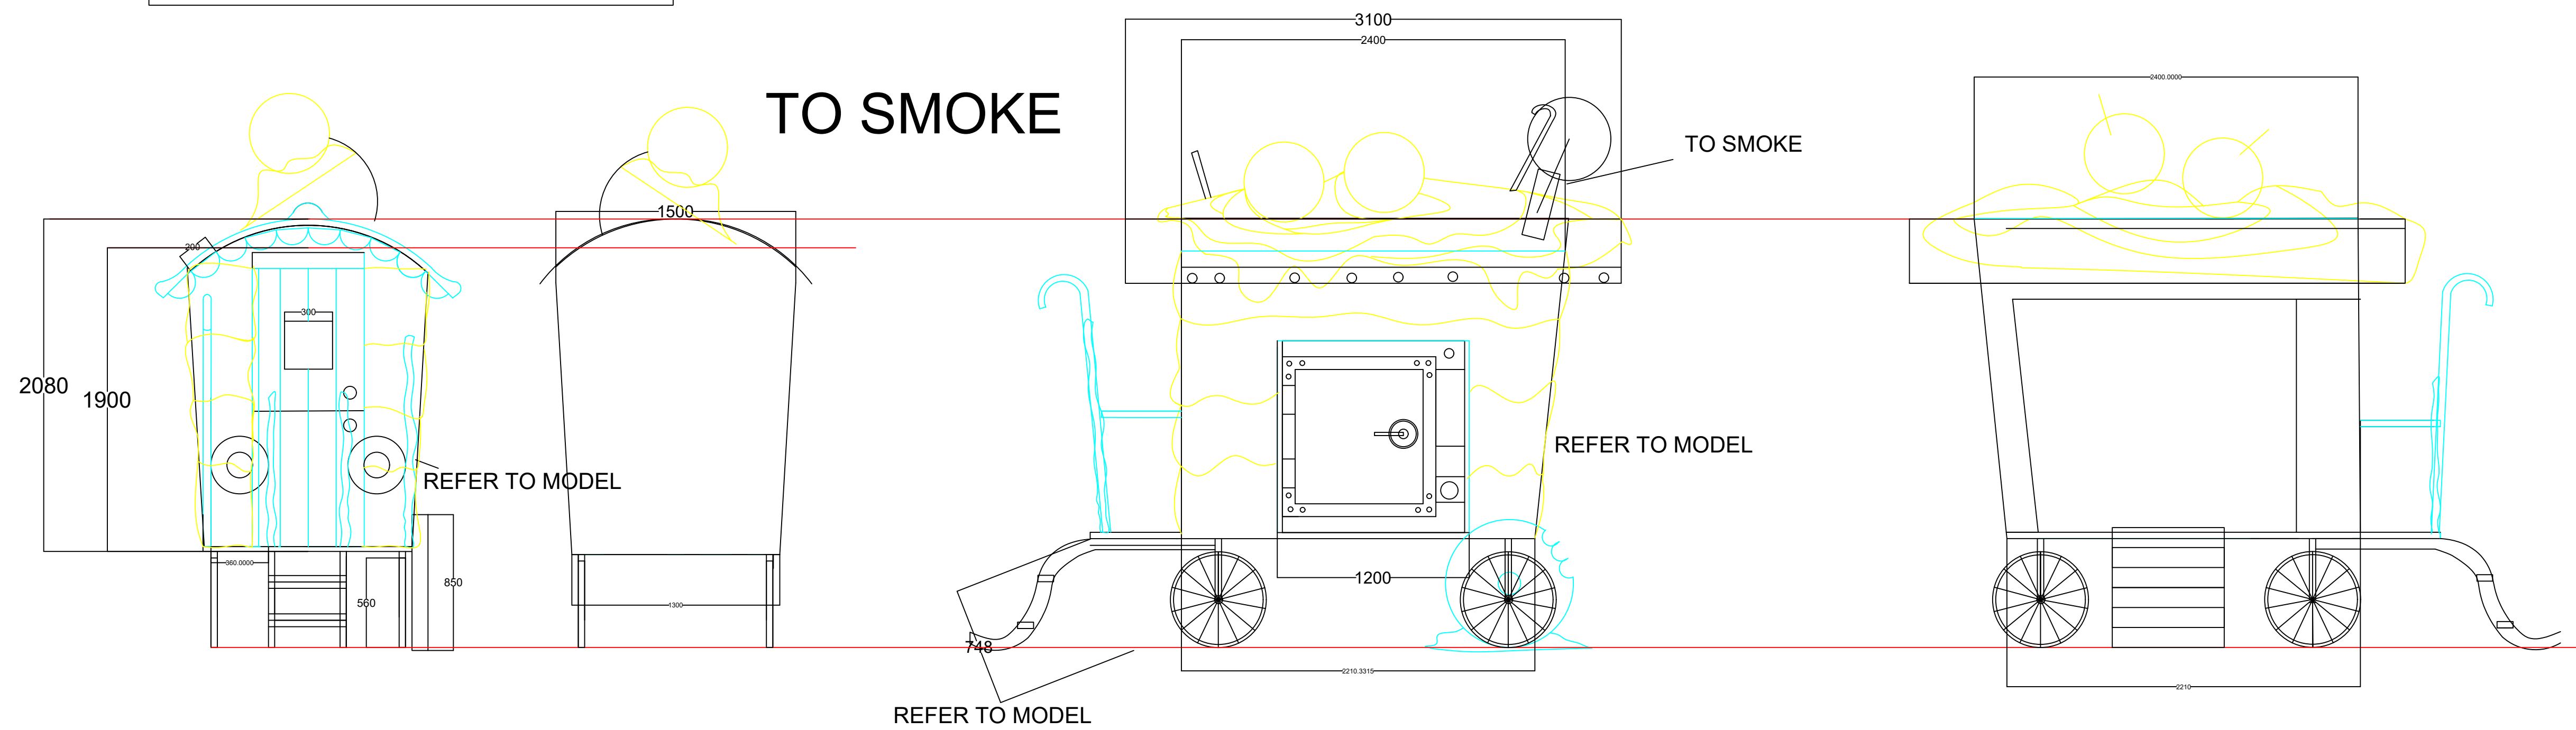


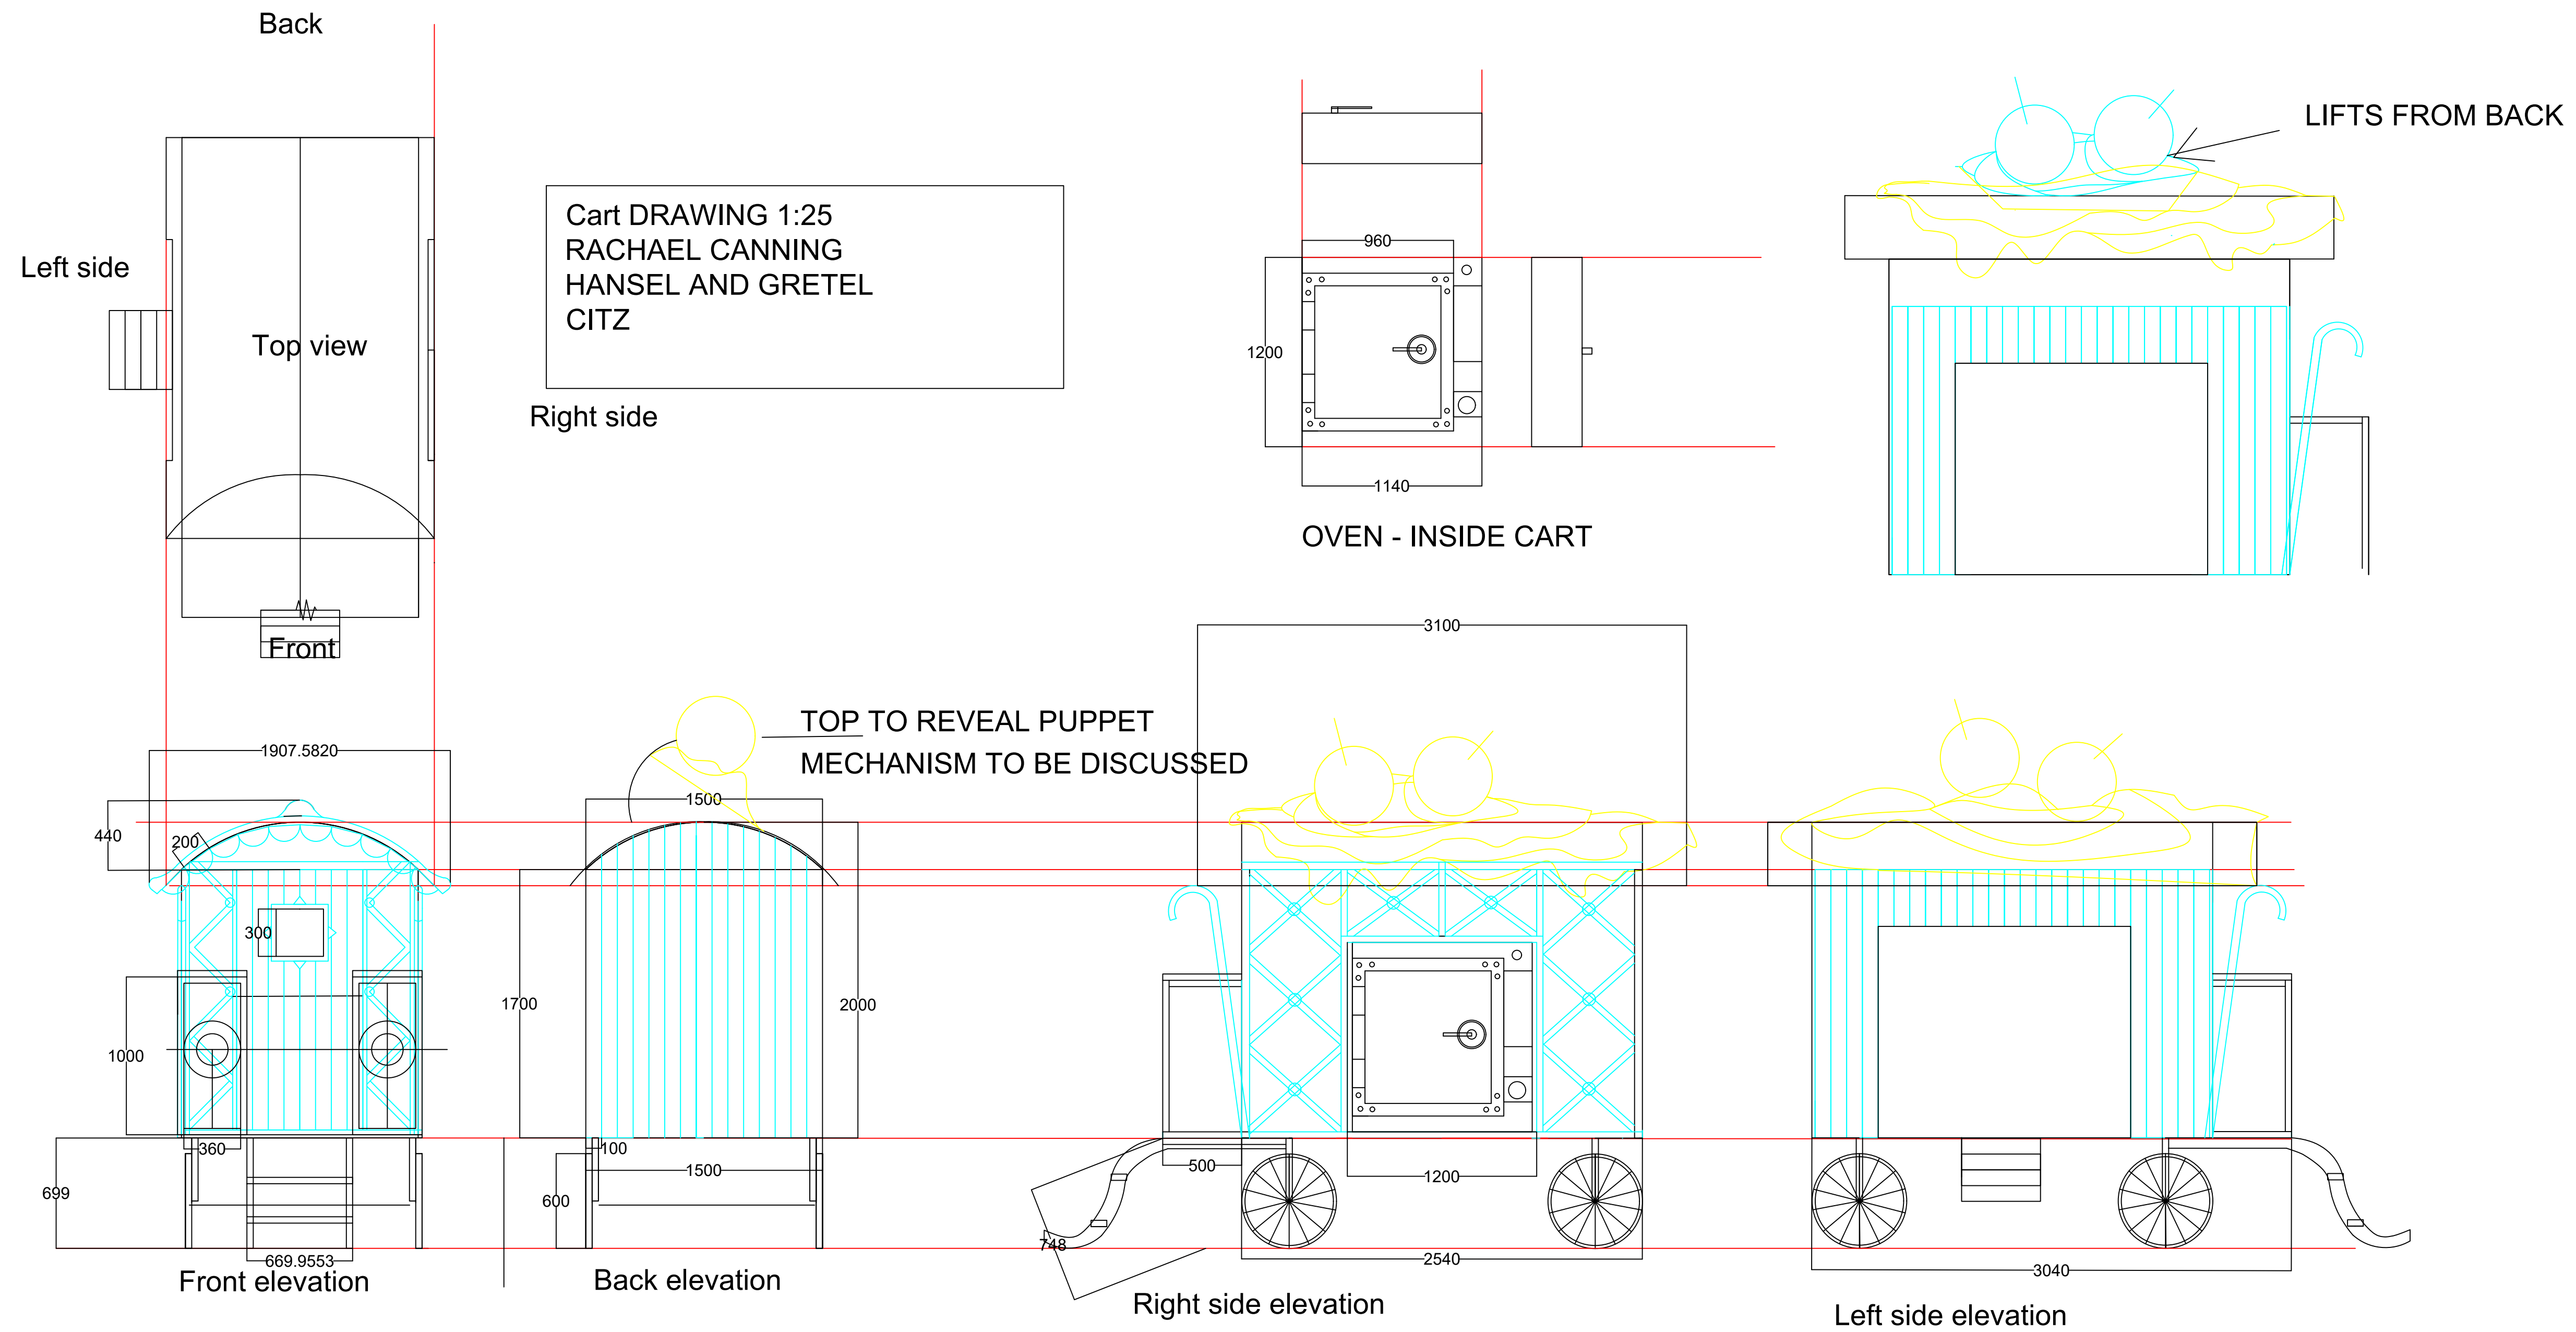

Metal Cage - Wooden panel in centre

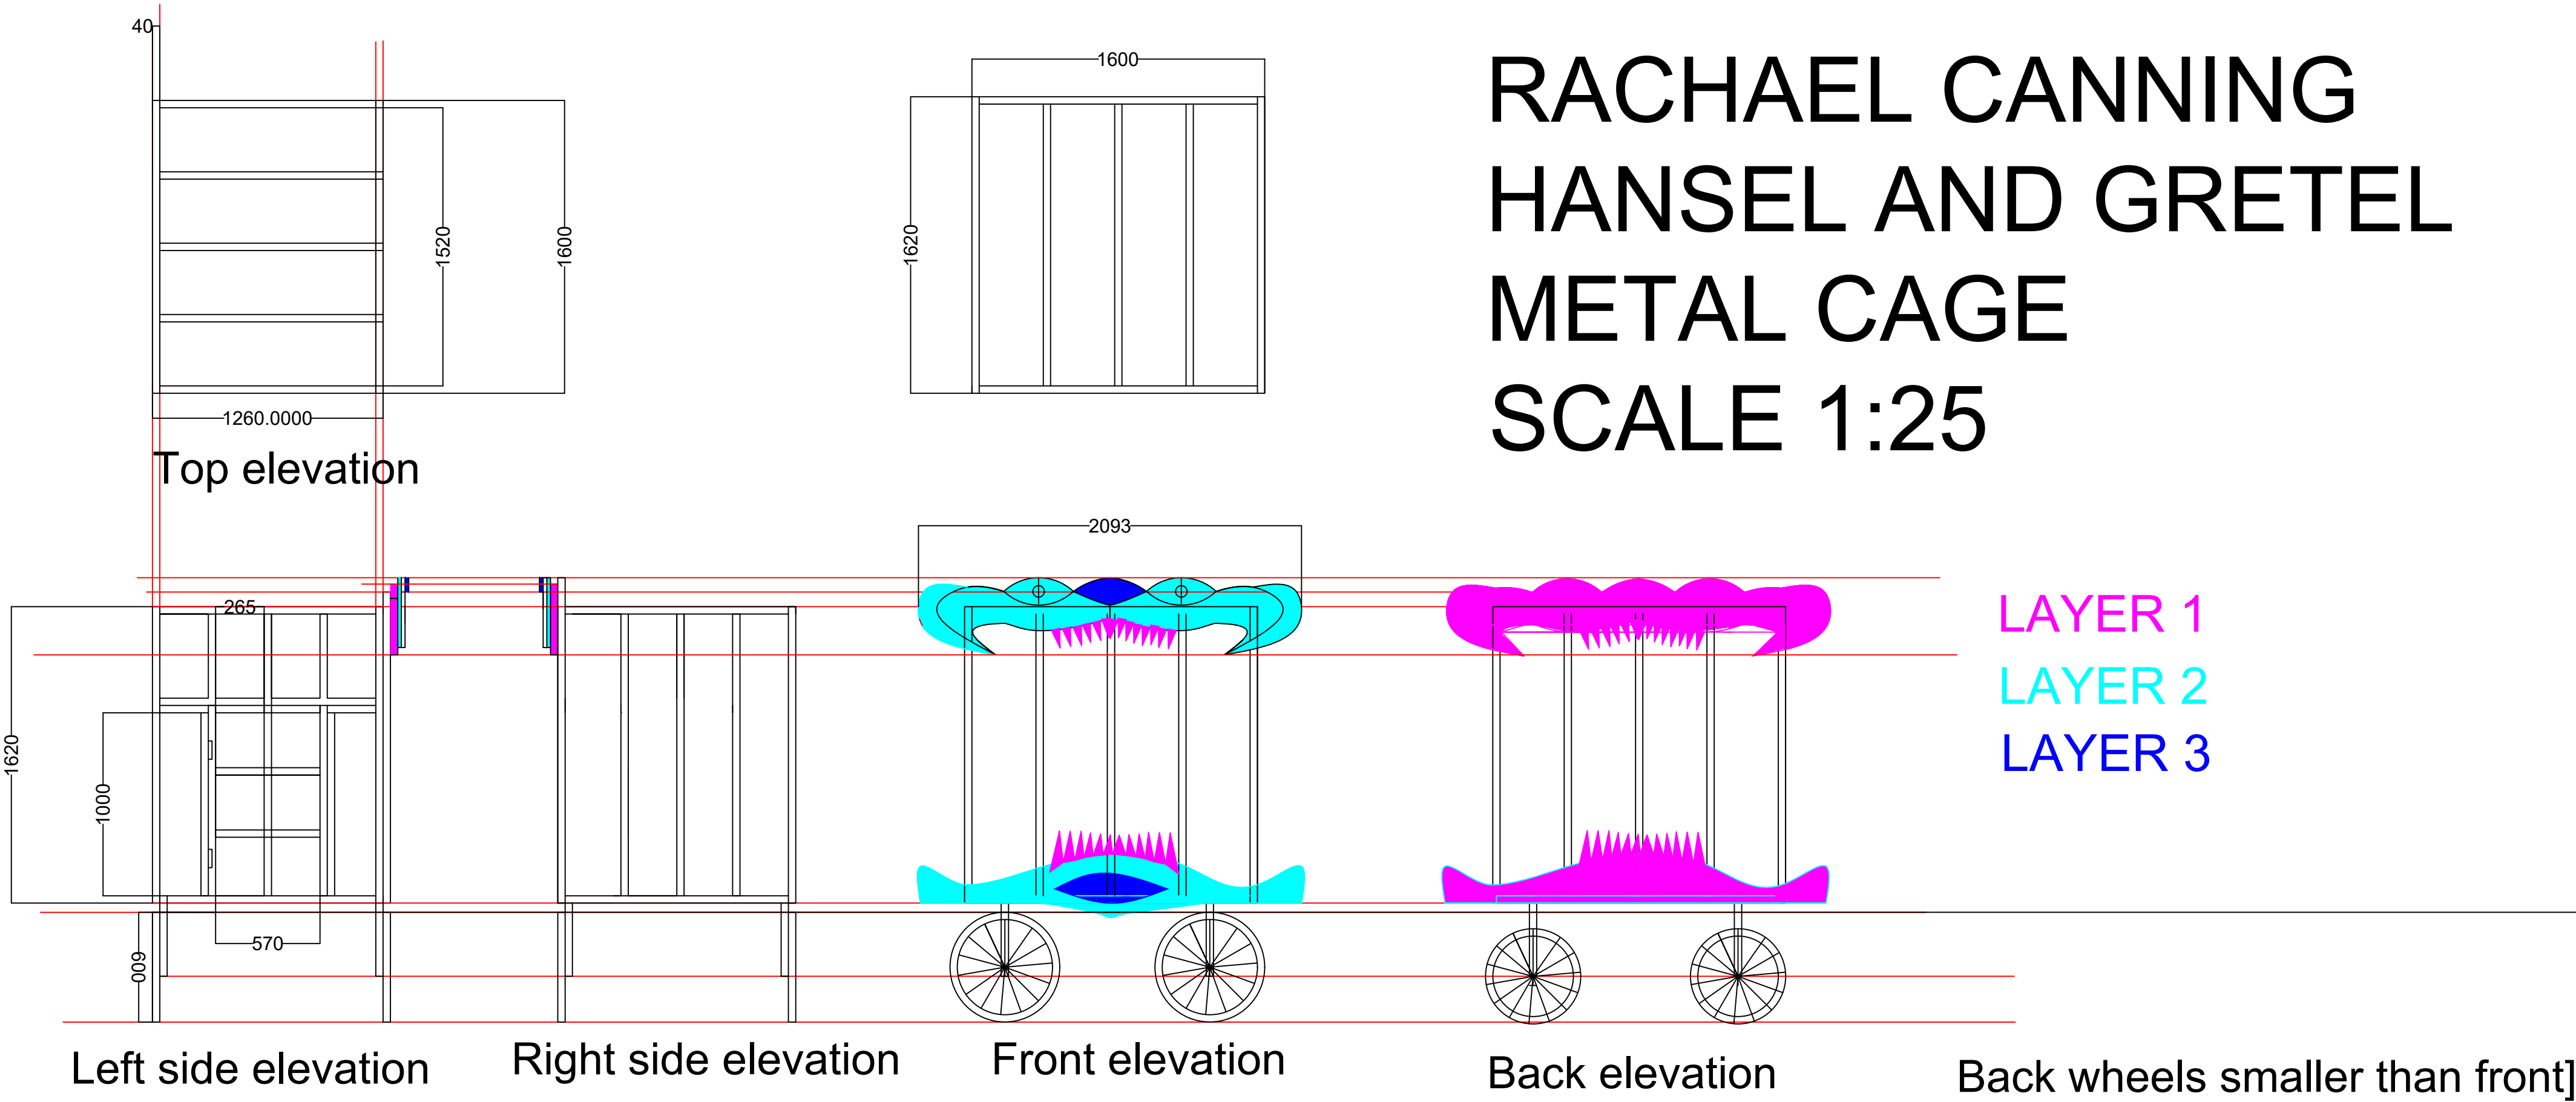


WIDTH OF TREES
120 MM 200MM 260MM 200MM

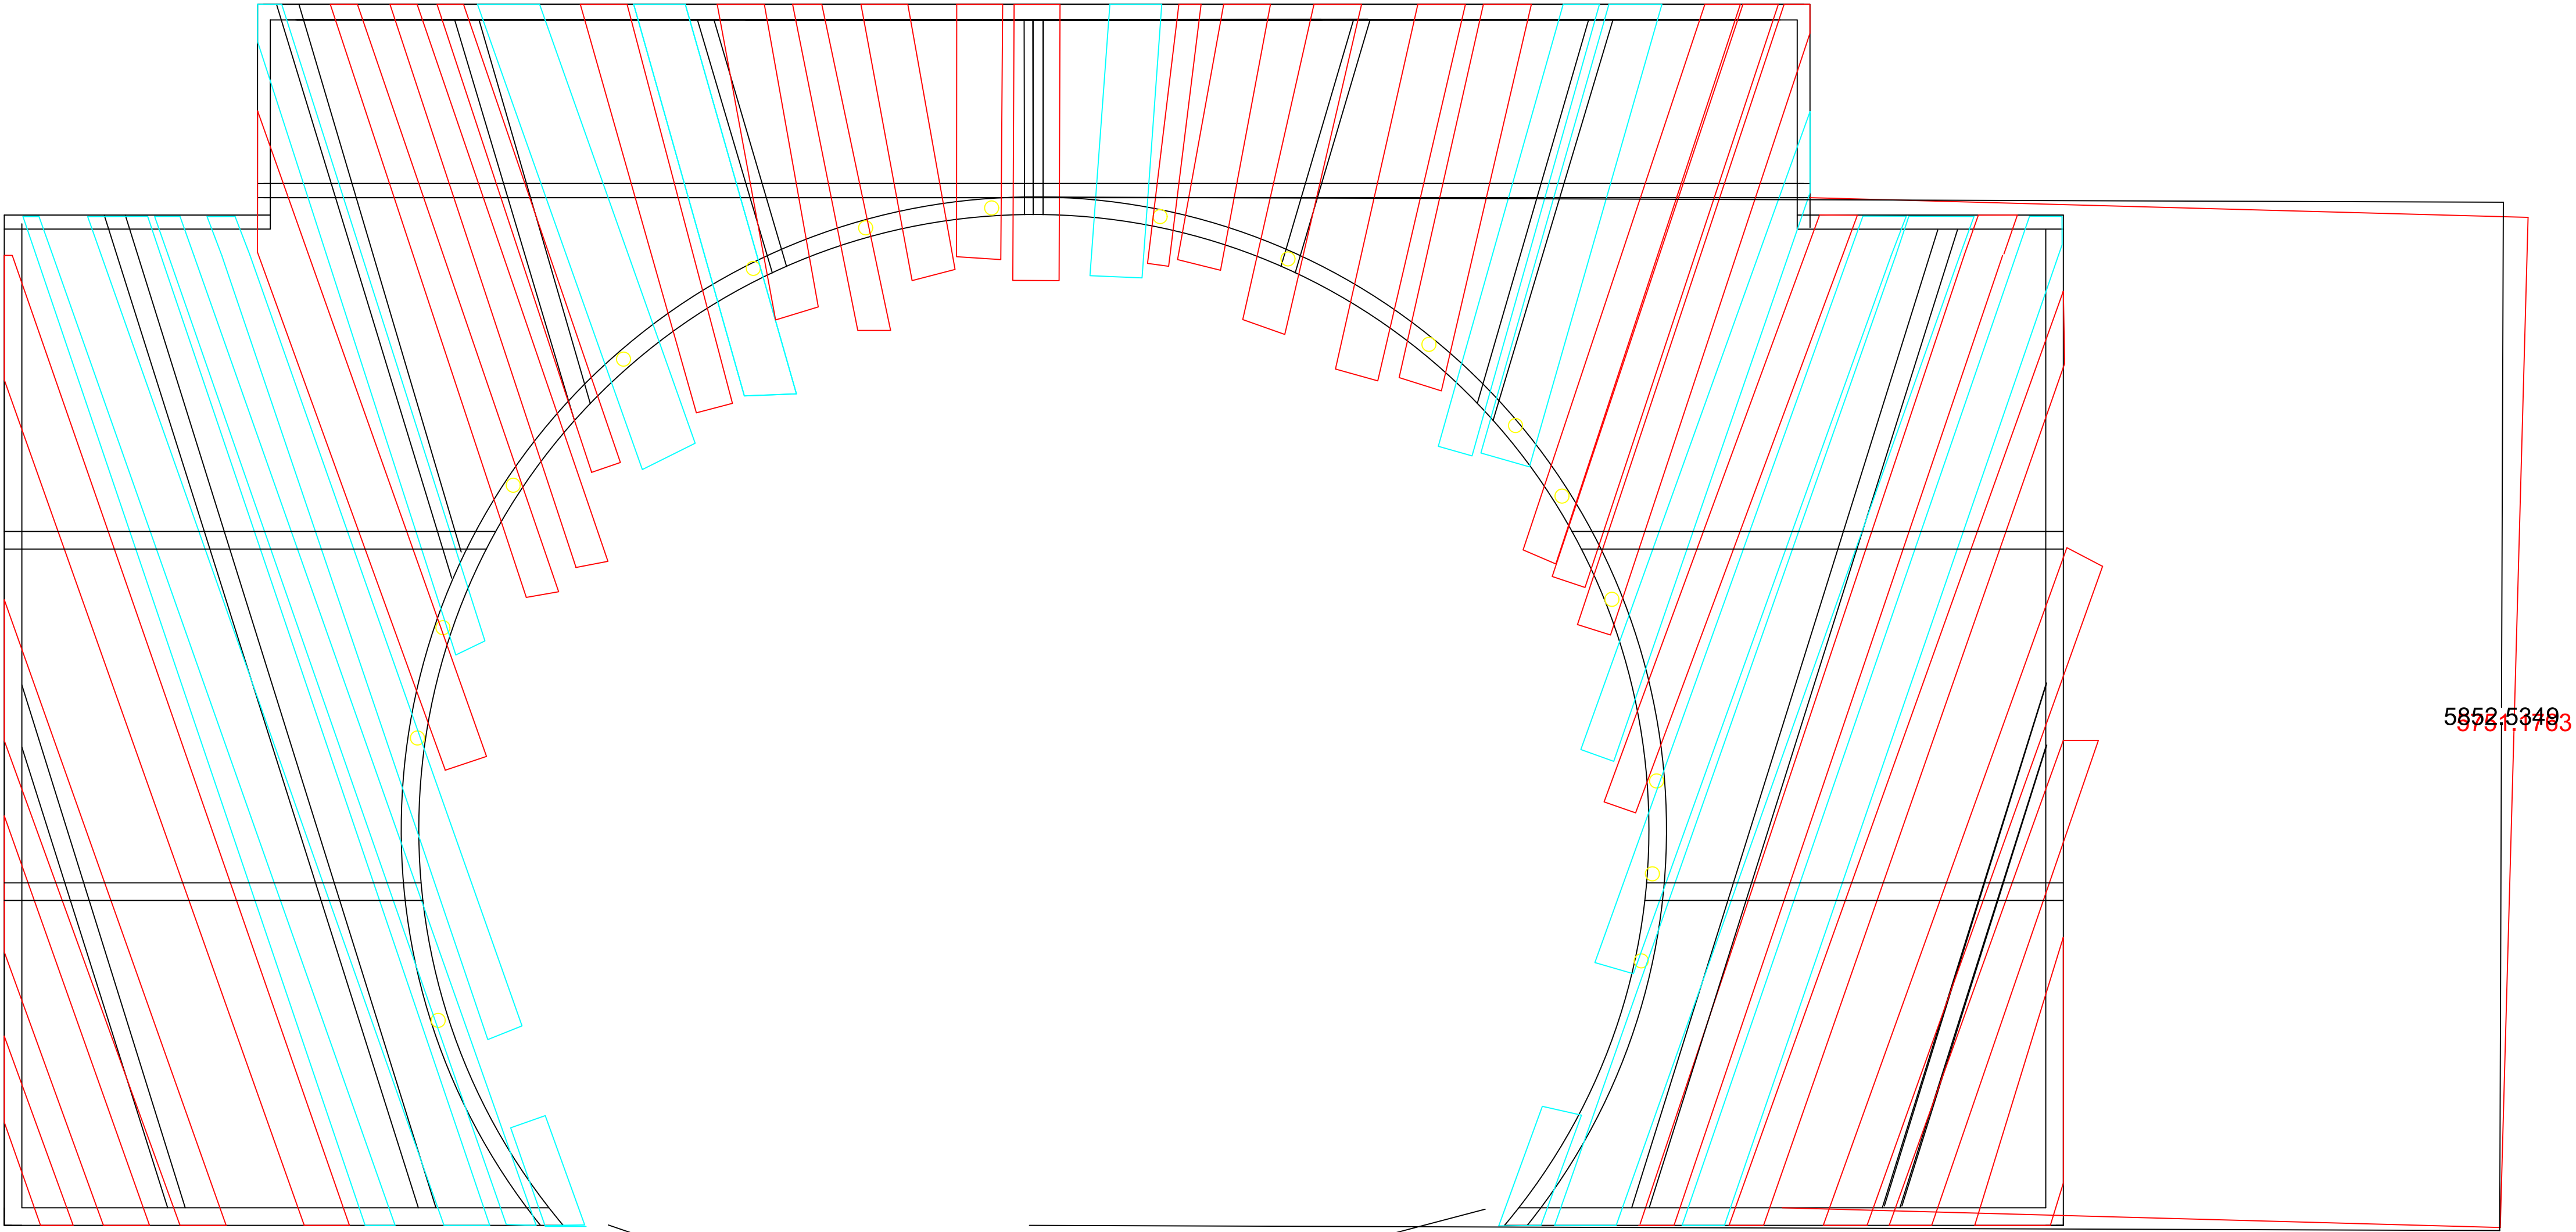

CENTRAL PIECES FULL STUMP

Portal 1


RACHAEL CANNING
HANSEL AND GRETEL
SCALE 1:25
PORTAL 1 WITH TREES AND LIGHTS

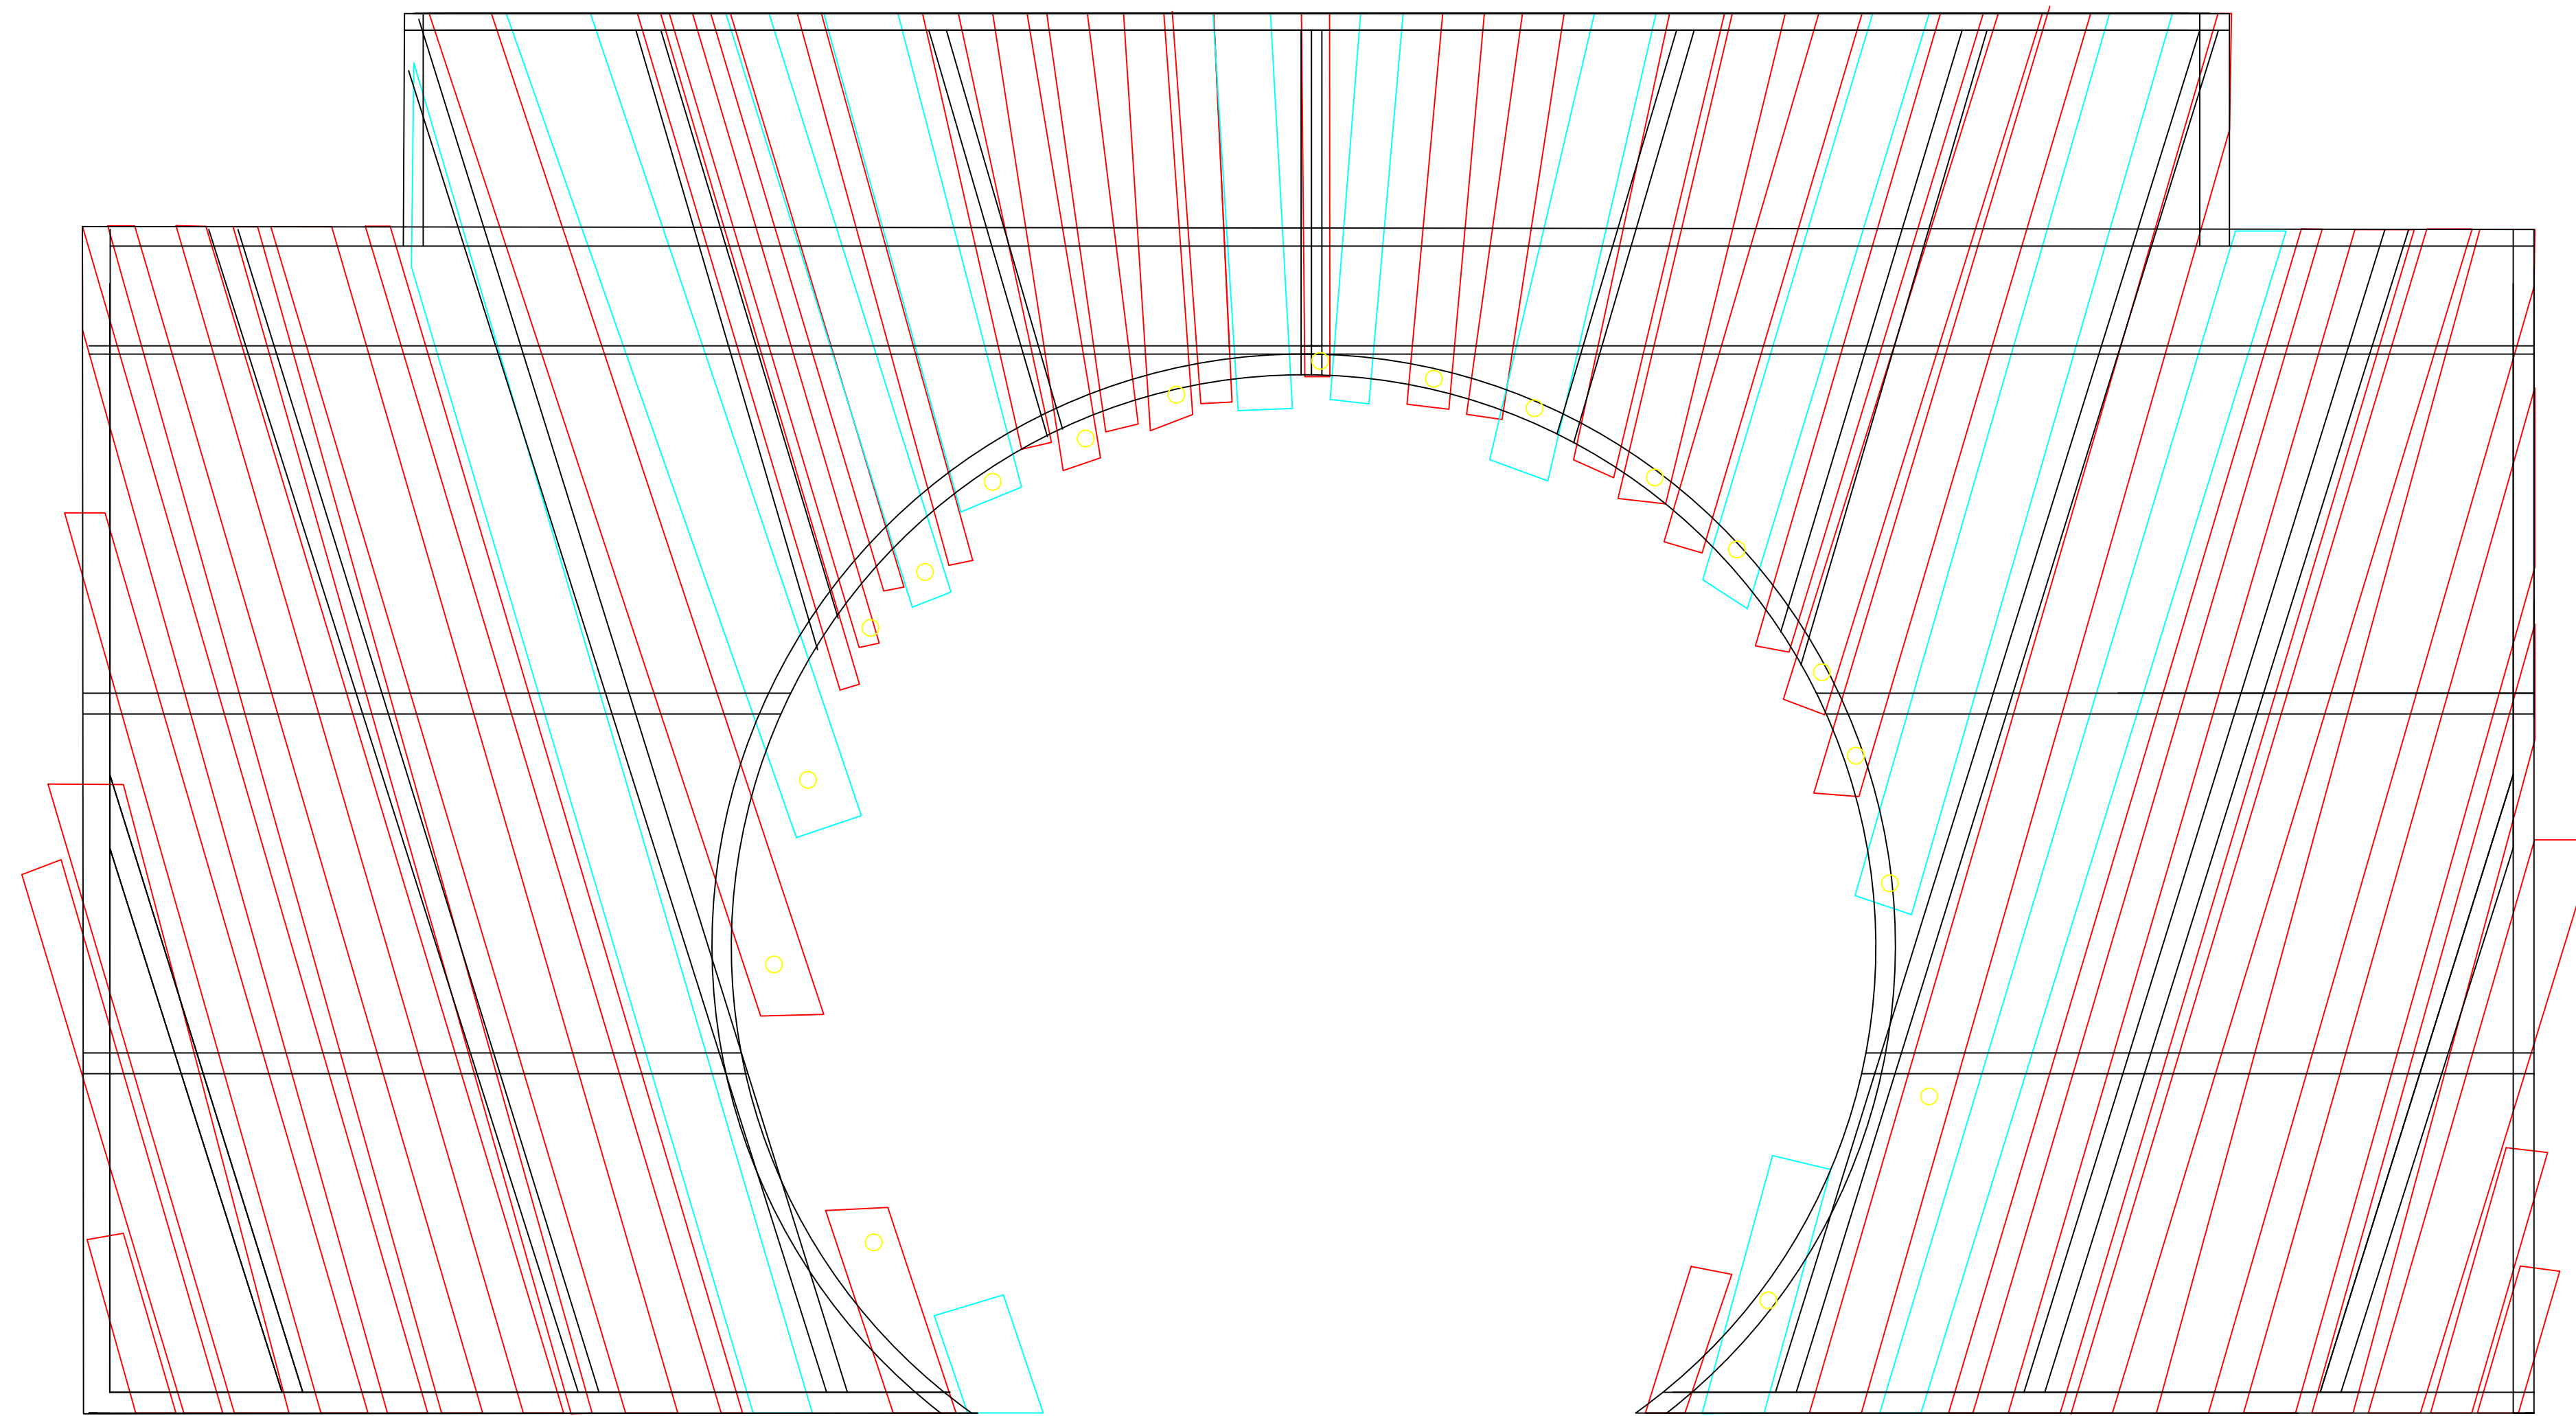

CENTRAL PIECES FULL STUMP

WIDTH OF TREES
120 MM 200MM 260MM 200MM

RACHAEL CANNING
HANSEL AND GRETEL
SCALE 1:25
PORTAL 2 WITH TREES AND LIGHTS

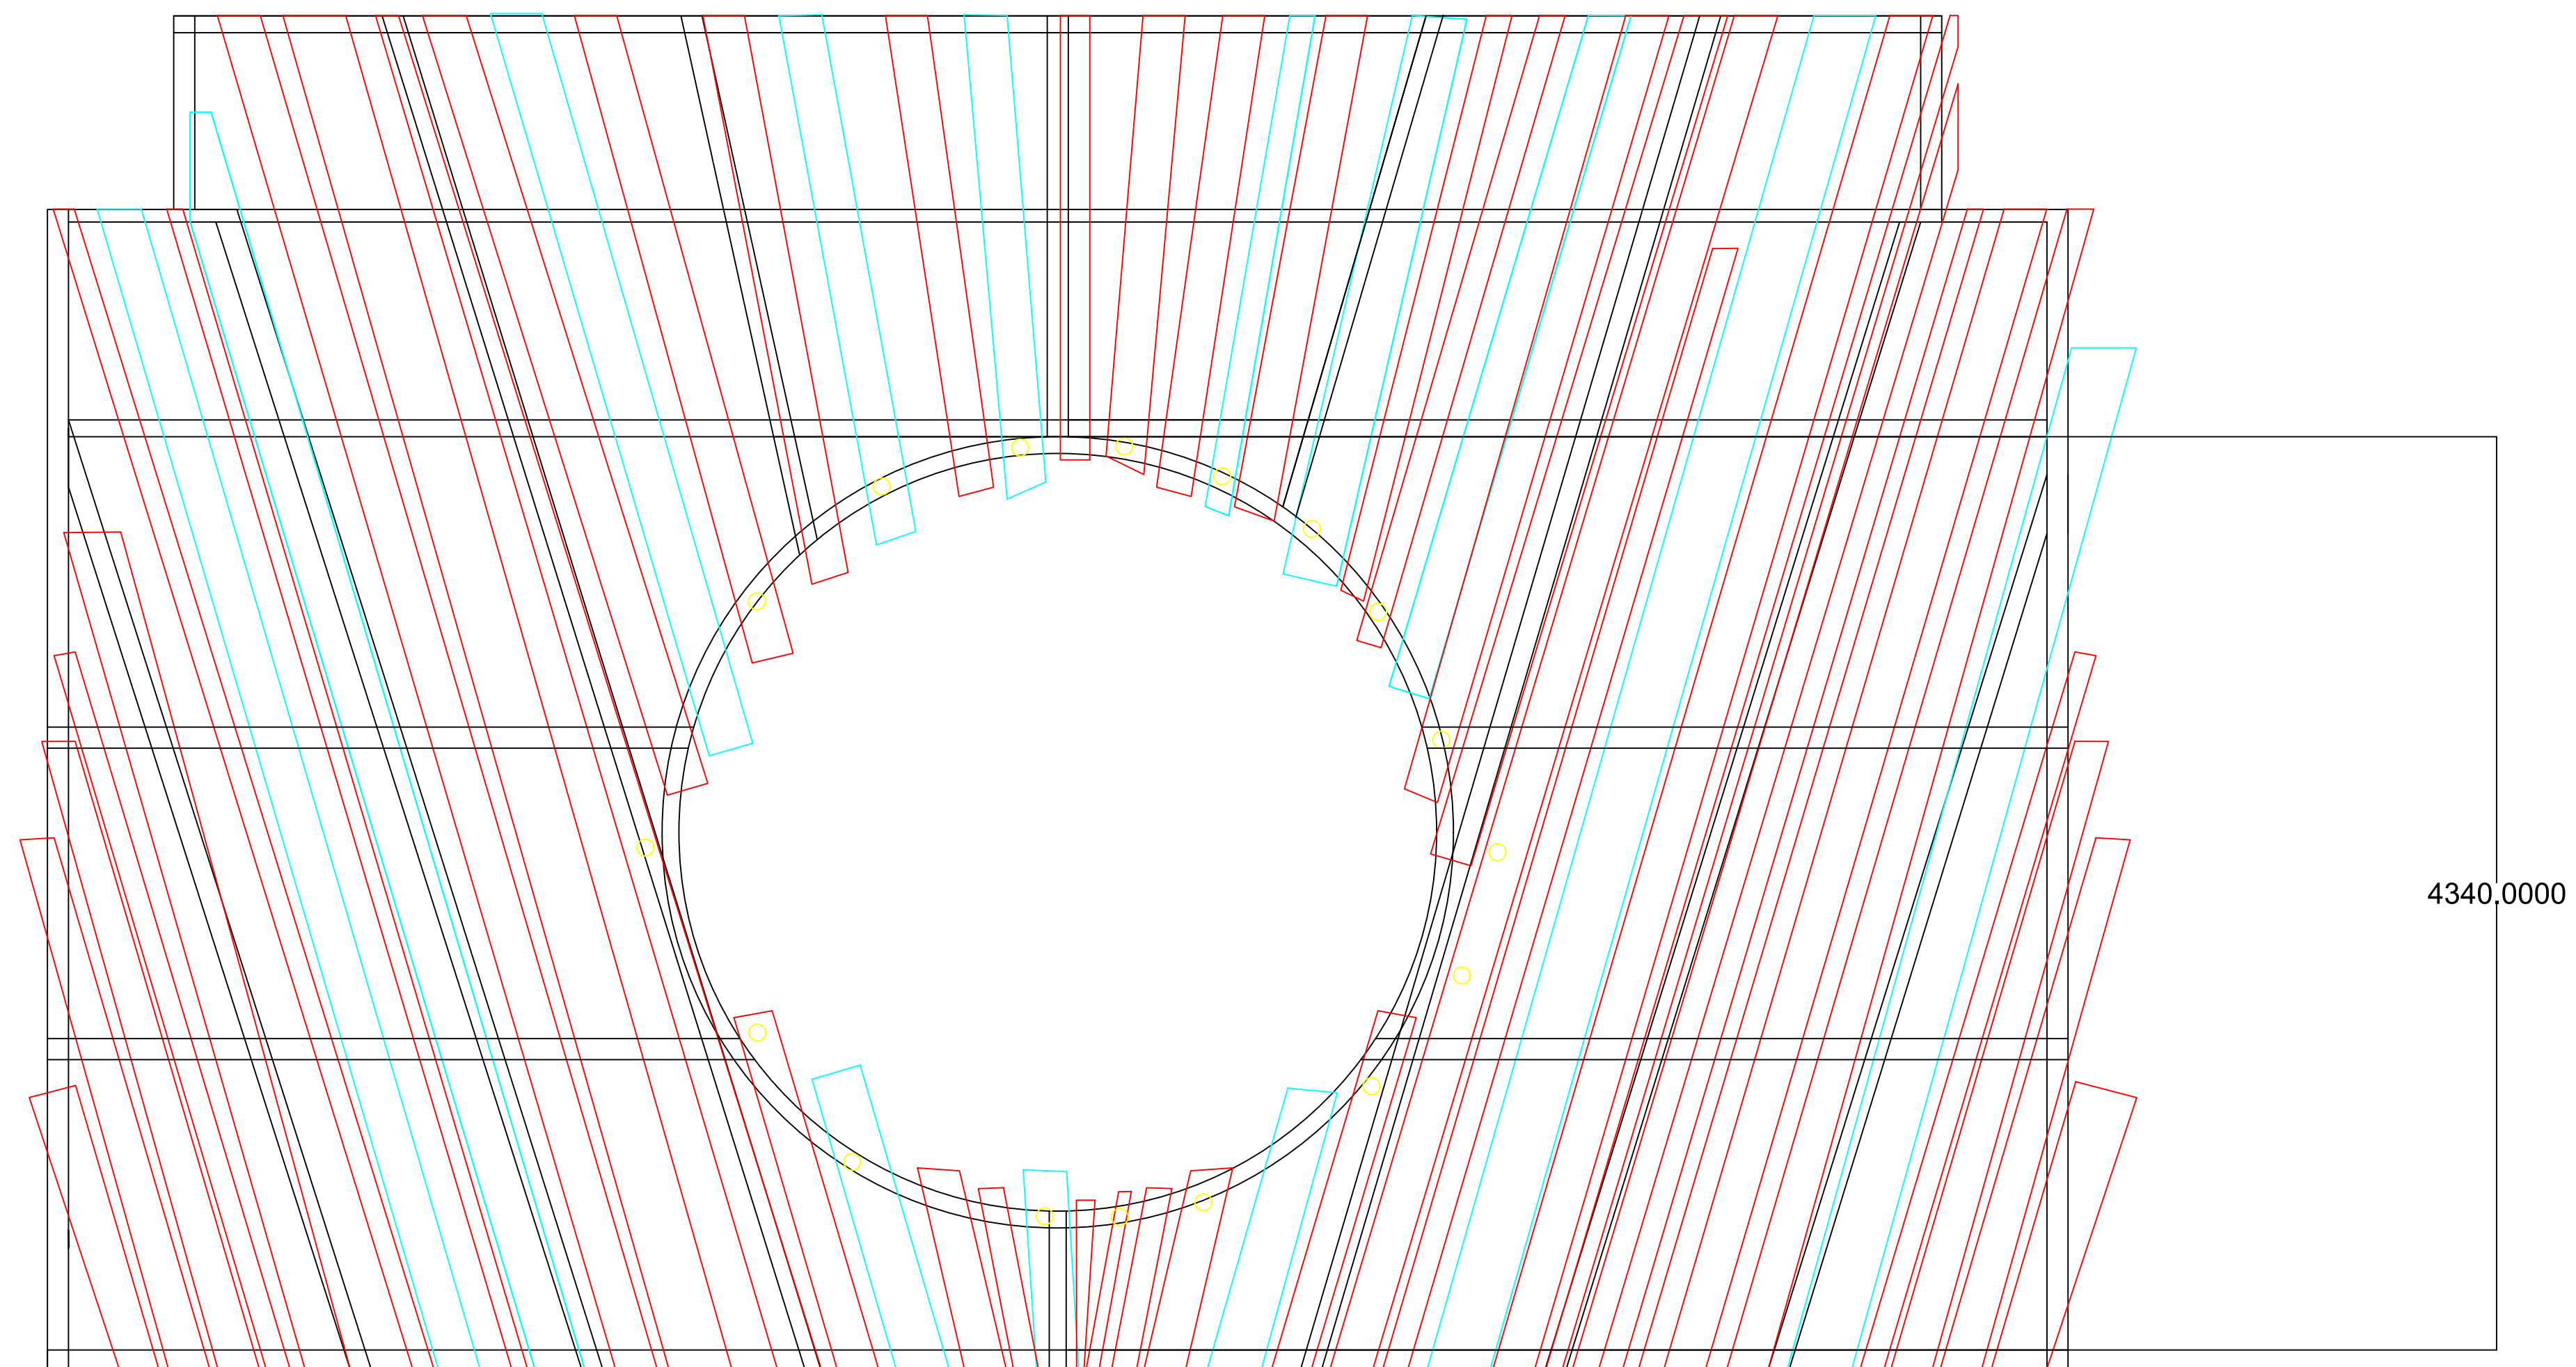


WIDTH OF TREES

120 MM 200MM 260MM 200MM

RACHAEL CANNING
HANSEL AND GRETEL
SCALE 1:25
PORTAL 3 WITH TREES AND LIGHTS

RACHAEL CANNING
HANSEL AND GRETEL
SCALE 1:25
FRAME PORTAL 1


APROXIMATE MEASUREMENT
TO FIT UNDER GANTRY

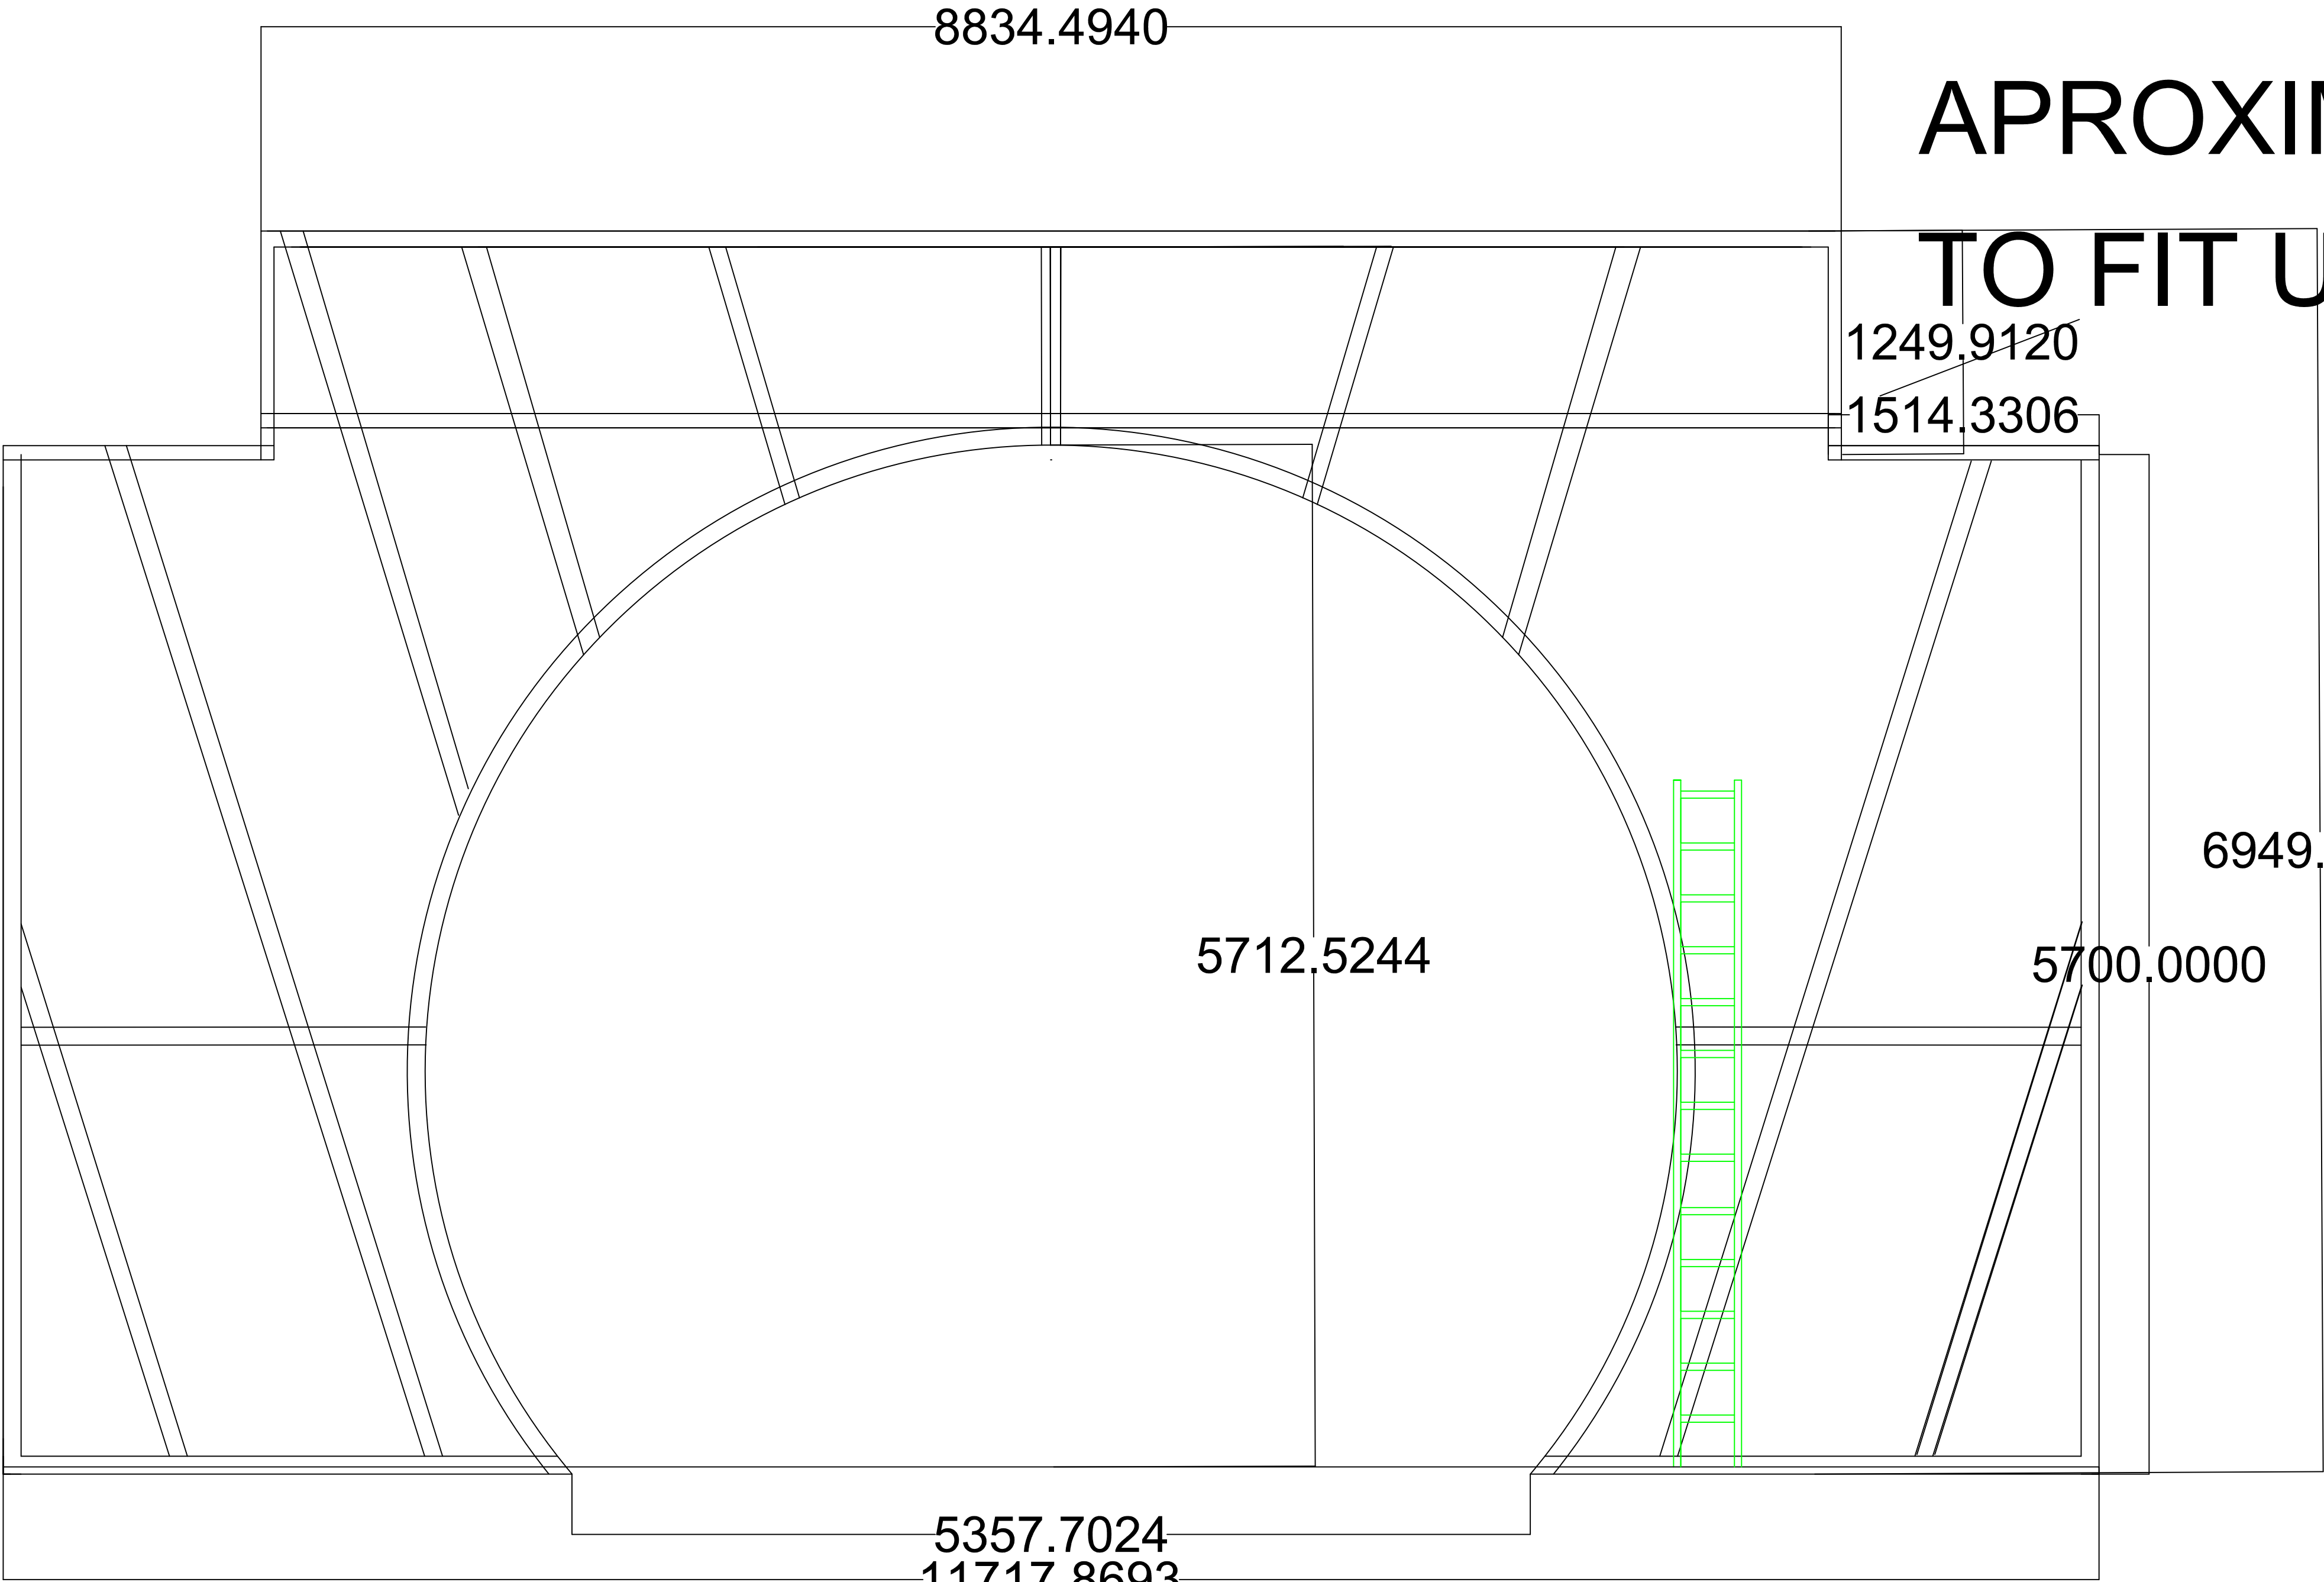


Portal 1

RACHAEL CANNING
HANSEL AND GRETEL
SCALE 1:25
FRAME PORTAL 1

APROXIMATE MEASUREMENT
TO FIT UNDER GANTRY

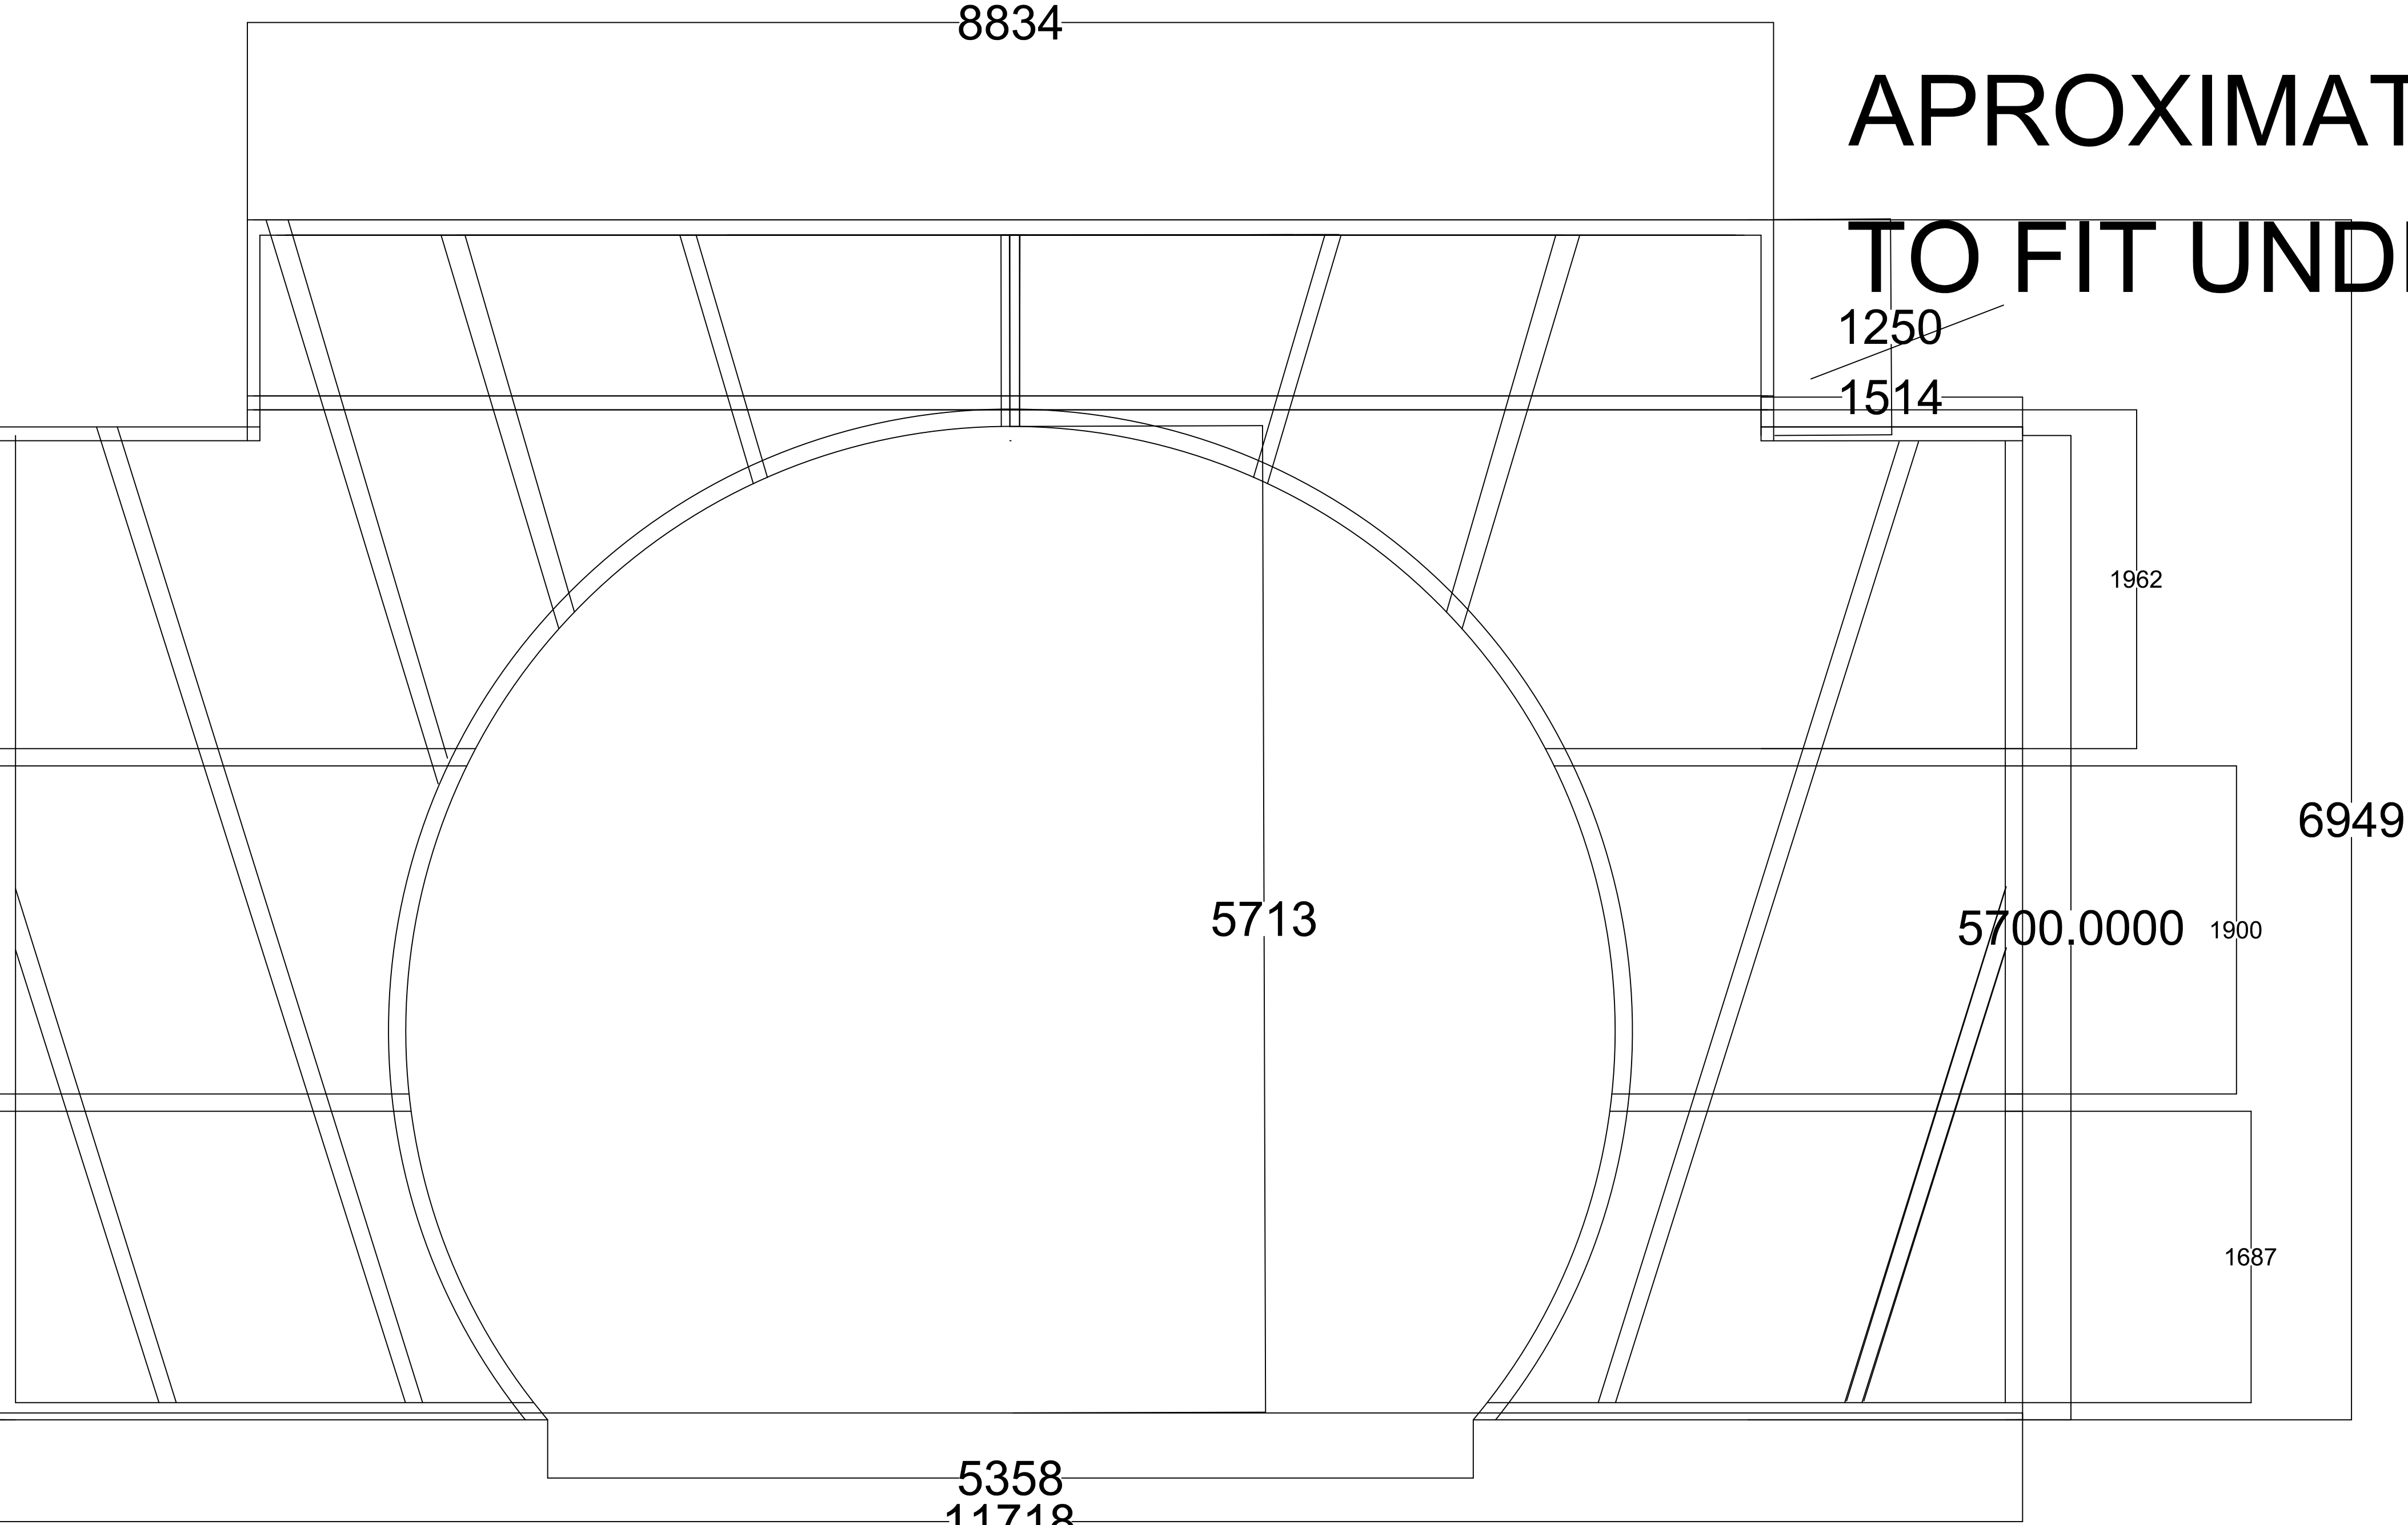

Portal 1

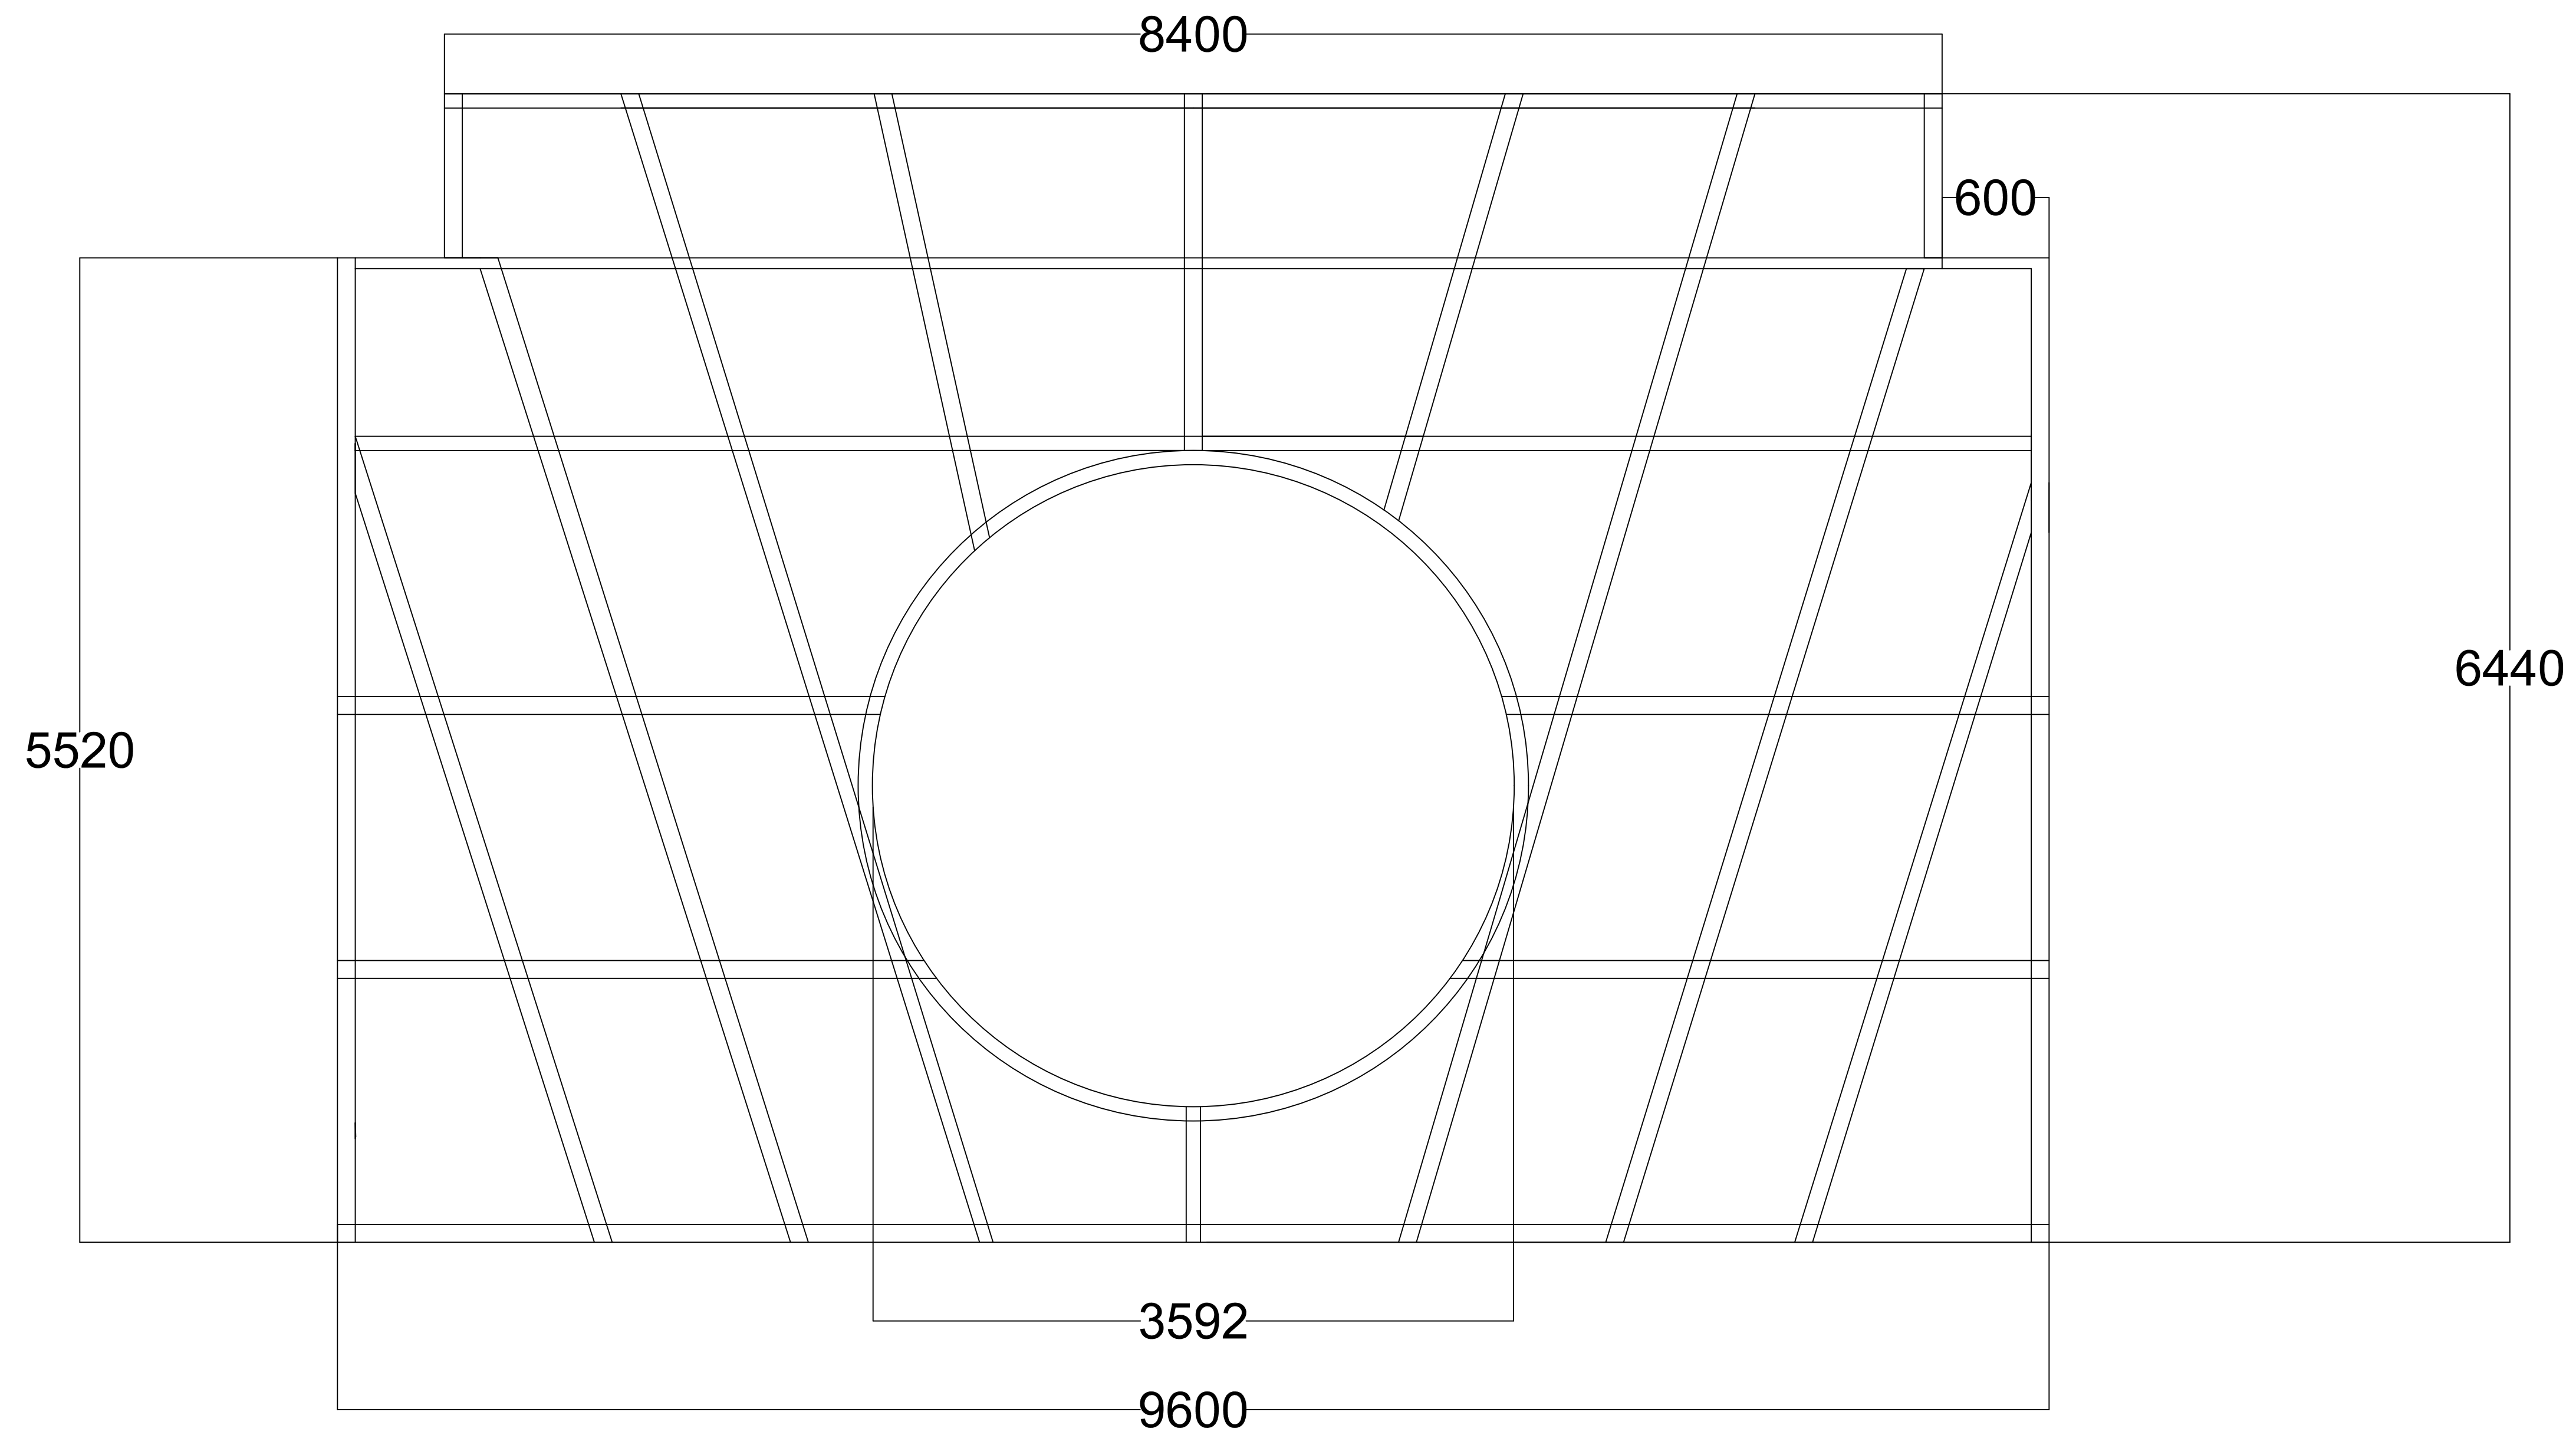

Portal 3

RACHAEL CANNING
HANSEL AND GRETEL
SCALE 1:25
FRAME PORTAL 3