



- MUST BE ABLE TO BE CLIMBED ONTO
 STORAGE SPACE TO KEEP PROPS DURING SHOW AND ON TOUR
 STRONG YET DURABLE TO SUSTAIN GET IN AND GET OUTS

PLEASE NOTE IABILITY IS ACCEPTED FOR ANY ACTION RESULTING FROM THIS DRAWING, HOWEVER CAUSED. THIS DRAWING REPRESENTS VISUAL CONCEPTS AND STRUCTION SUGGESTIONS ONLY IF PROFESSIONAL ADVICE/ DOCUMENTATION IS RECOMMENDED, IT MUST BE SOUGHT. ALL MATERIALS AND CONSTRUCTION COMPLY WITH LOCAL FIRE AND SAFETY REGULATIONS.	#DEPT	#PROJECT PENBLWYDD POENUS PETE #VENUE TOURING SHEET TITLE: PPP.STRUCTURE PLANS.DWG #####			PROVISIONAL DATE: SCALE: 02/01/19 Custom1.25		
ALL DIMENSIONS IN MM UNLESS STATED OTHERWISE. DO NOT SCALE FROM THIS DRAWING AND VERIFY ALL DIMENSIONS ON SITE.	07877636471	#DIR Sion Prichard	LIGHTING DESIGNER:	PRODUCTION MANAGER: #PM Kate Perridge	DRAWN BY: LUNED	REF. NUMBER:	
	luned gwawr@hotmail.com	DESIGNER:	SOUND DESIGNER:	3D OFFICE CONTACT:	APPROVED BY:	PPP.	/TRU/TUR## /9

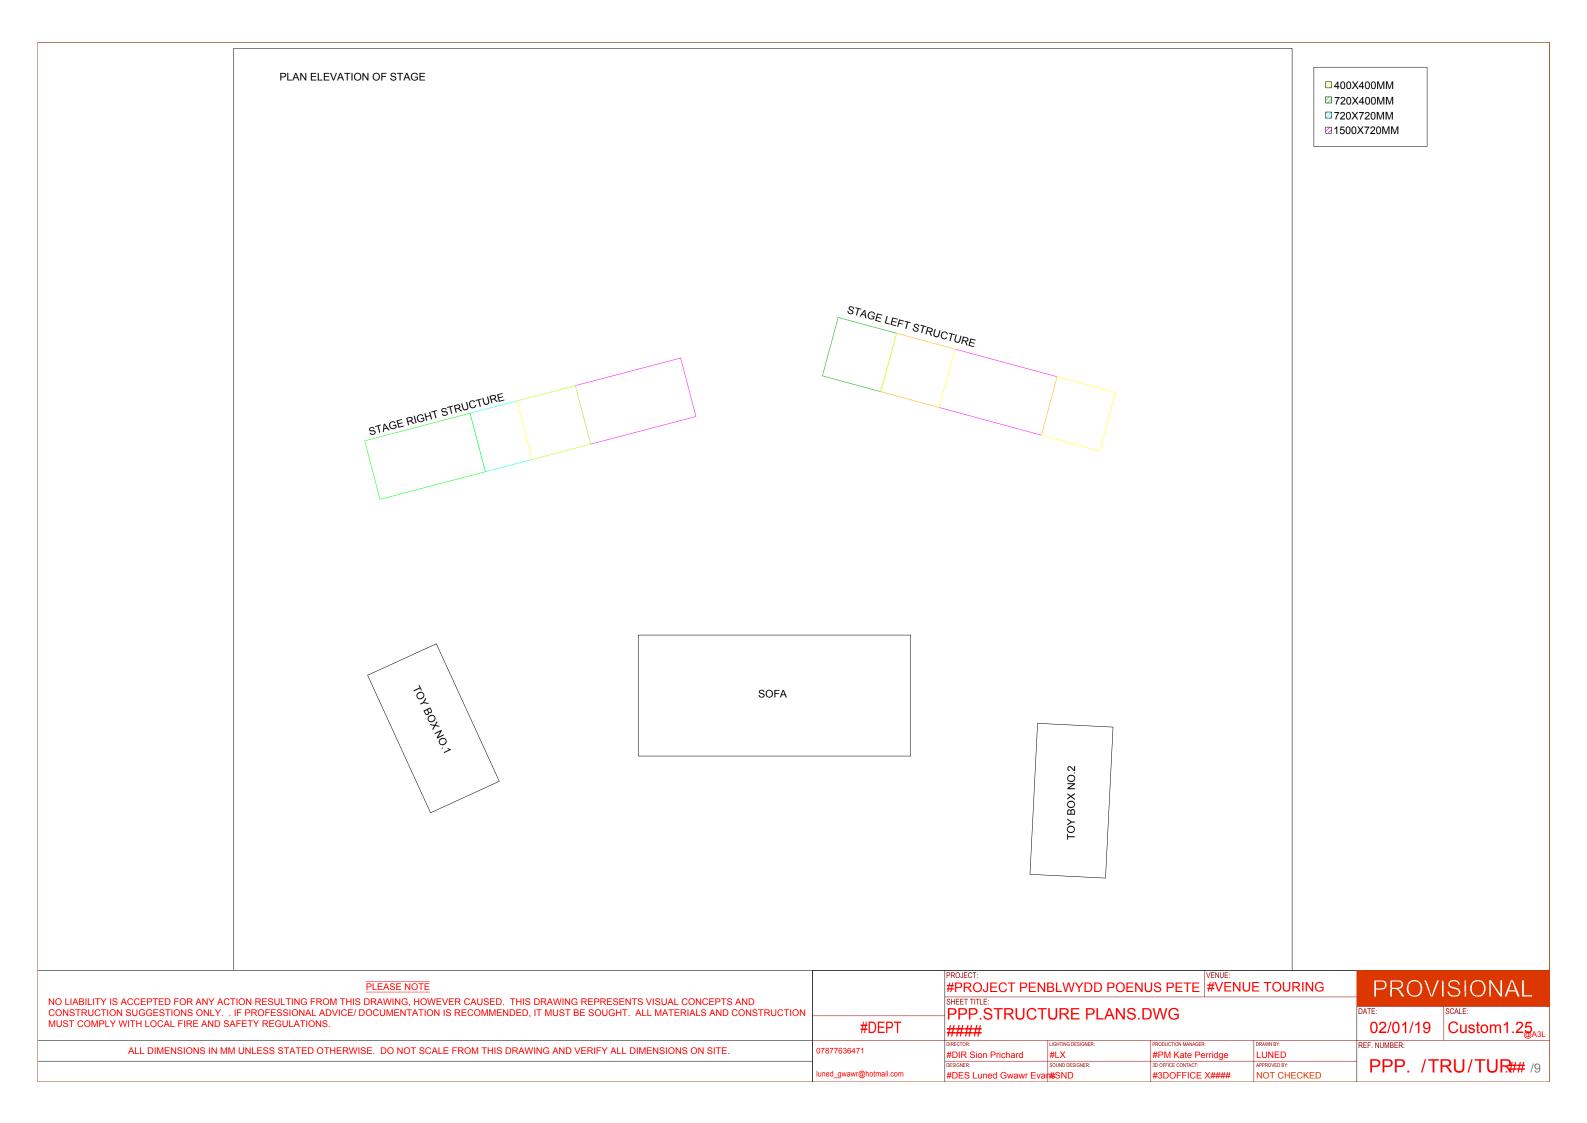

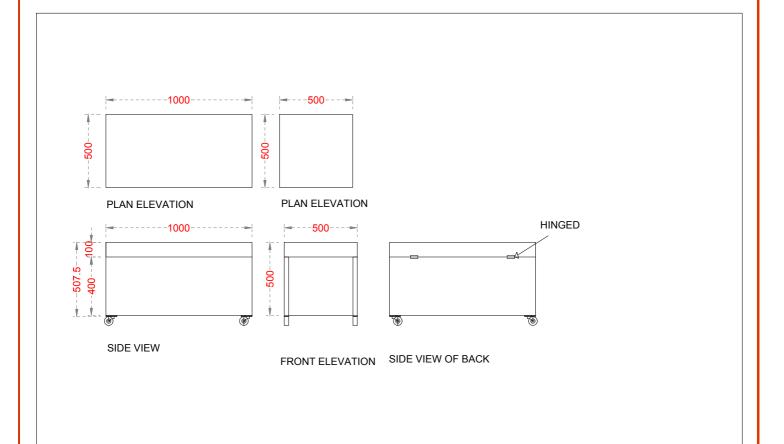

NOTES:

- MUST BE ABLE TO BE CLIMBED INTO AND ONTO
 STORAGE SPACE TO KEEP PROPS DURING SHOW AND ON TOUR
 WHEELS TO BE STRONG AND LONG LASTING TO SUSTAIN GET IN AND GET OUTS/ACTORS USING DURING REHEARSALS AS WELL AS TOURING
 2X BOXES

	PROJECT: #PROJECT PENBLWYDD POENUS PETE #VENUE TOURING SHEET TITLE:					PROVISIONAL		
#DEPT	PPP.STRUCTURE PLANS.DWG ####				DATE: 02/01/19	SCALE: Custom 1.25		
luned_gwawr@hotmail.com	DIRECTOR: #DIRSION PRICHARD DESIGNER: #DES LUNED GWAWR I	LIGHTING DESIGNER: #LX SOUND DESIGNER: #%SINIS	PRODUCTION MANAGER: #PM KATE PERRIDGE 3D OFFICE CONTACT: #3DOFFICE X####	DRAWN BY: LUNED APPROVED BY: NOT CHECKED	PPP. /T	RU/TUR## /9		