

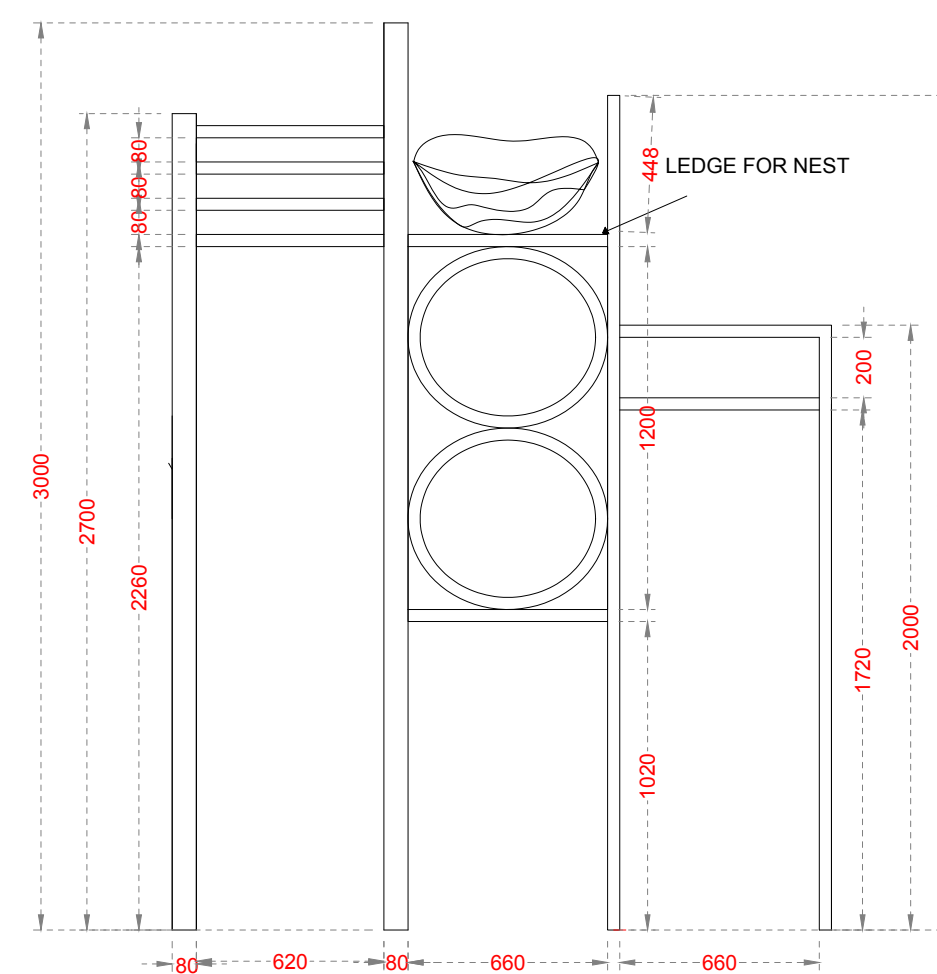
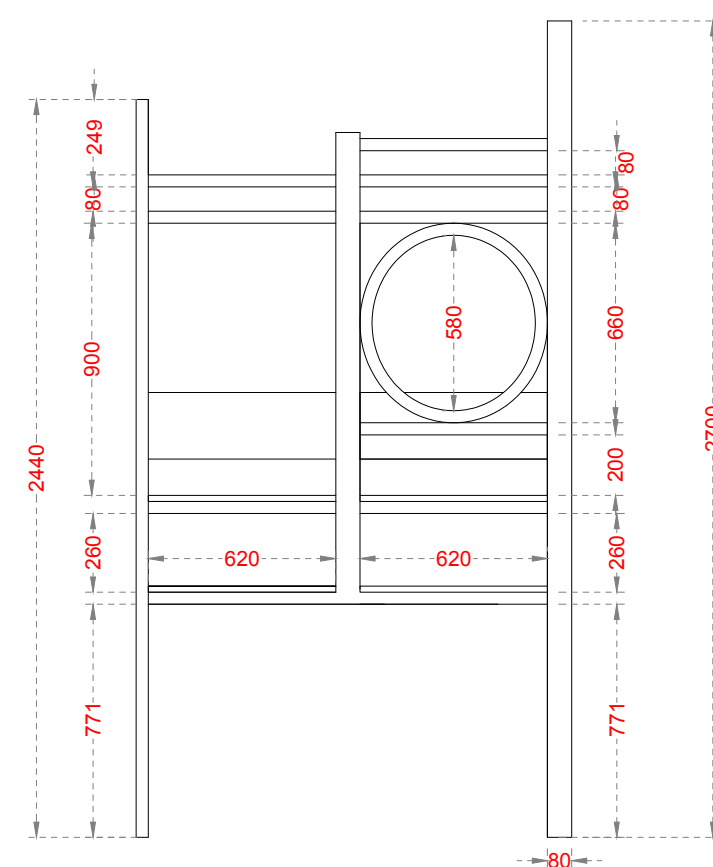
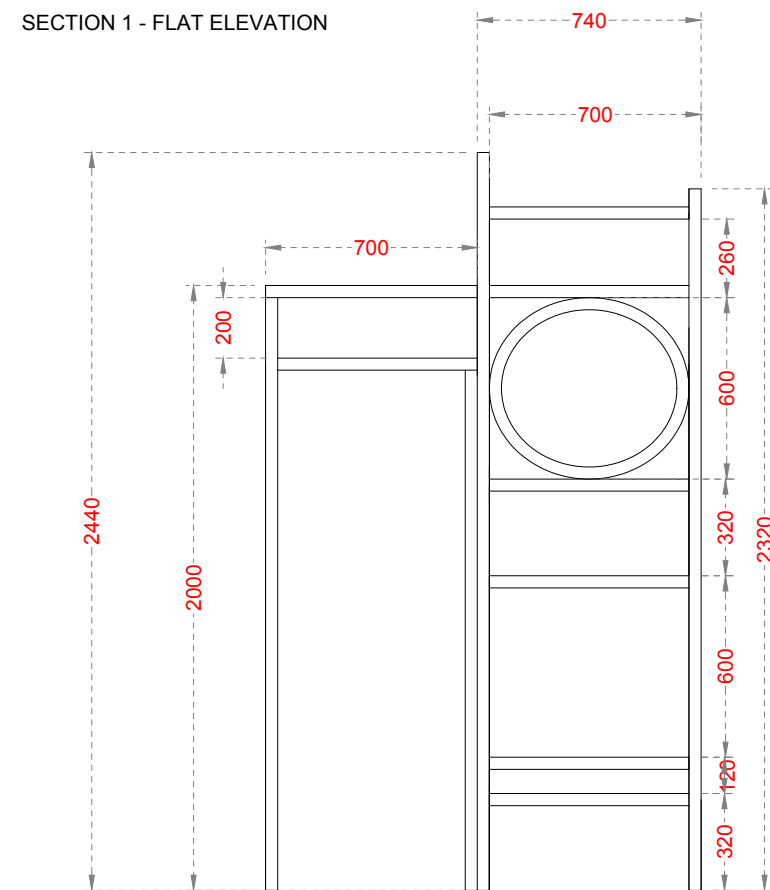
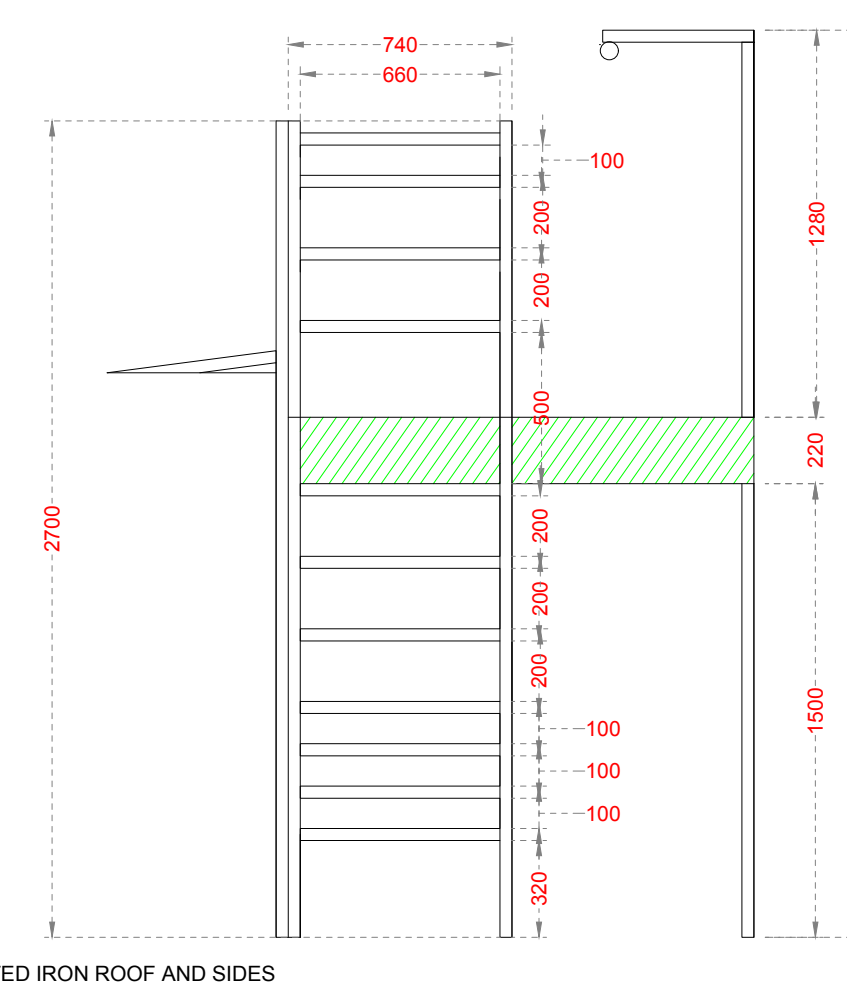
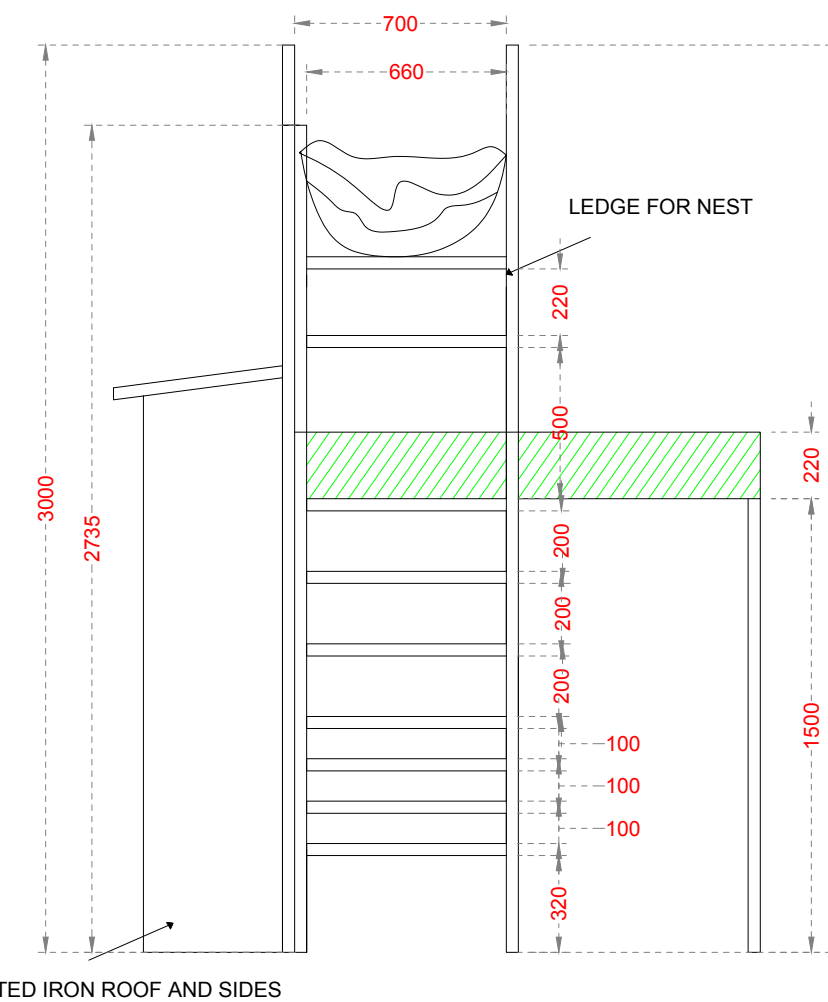
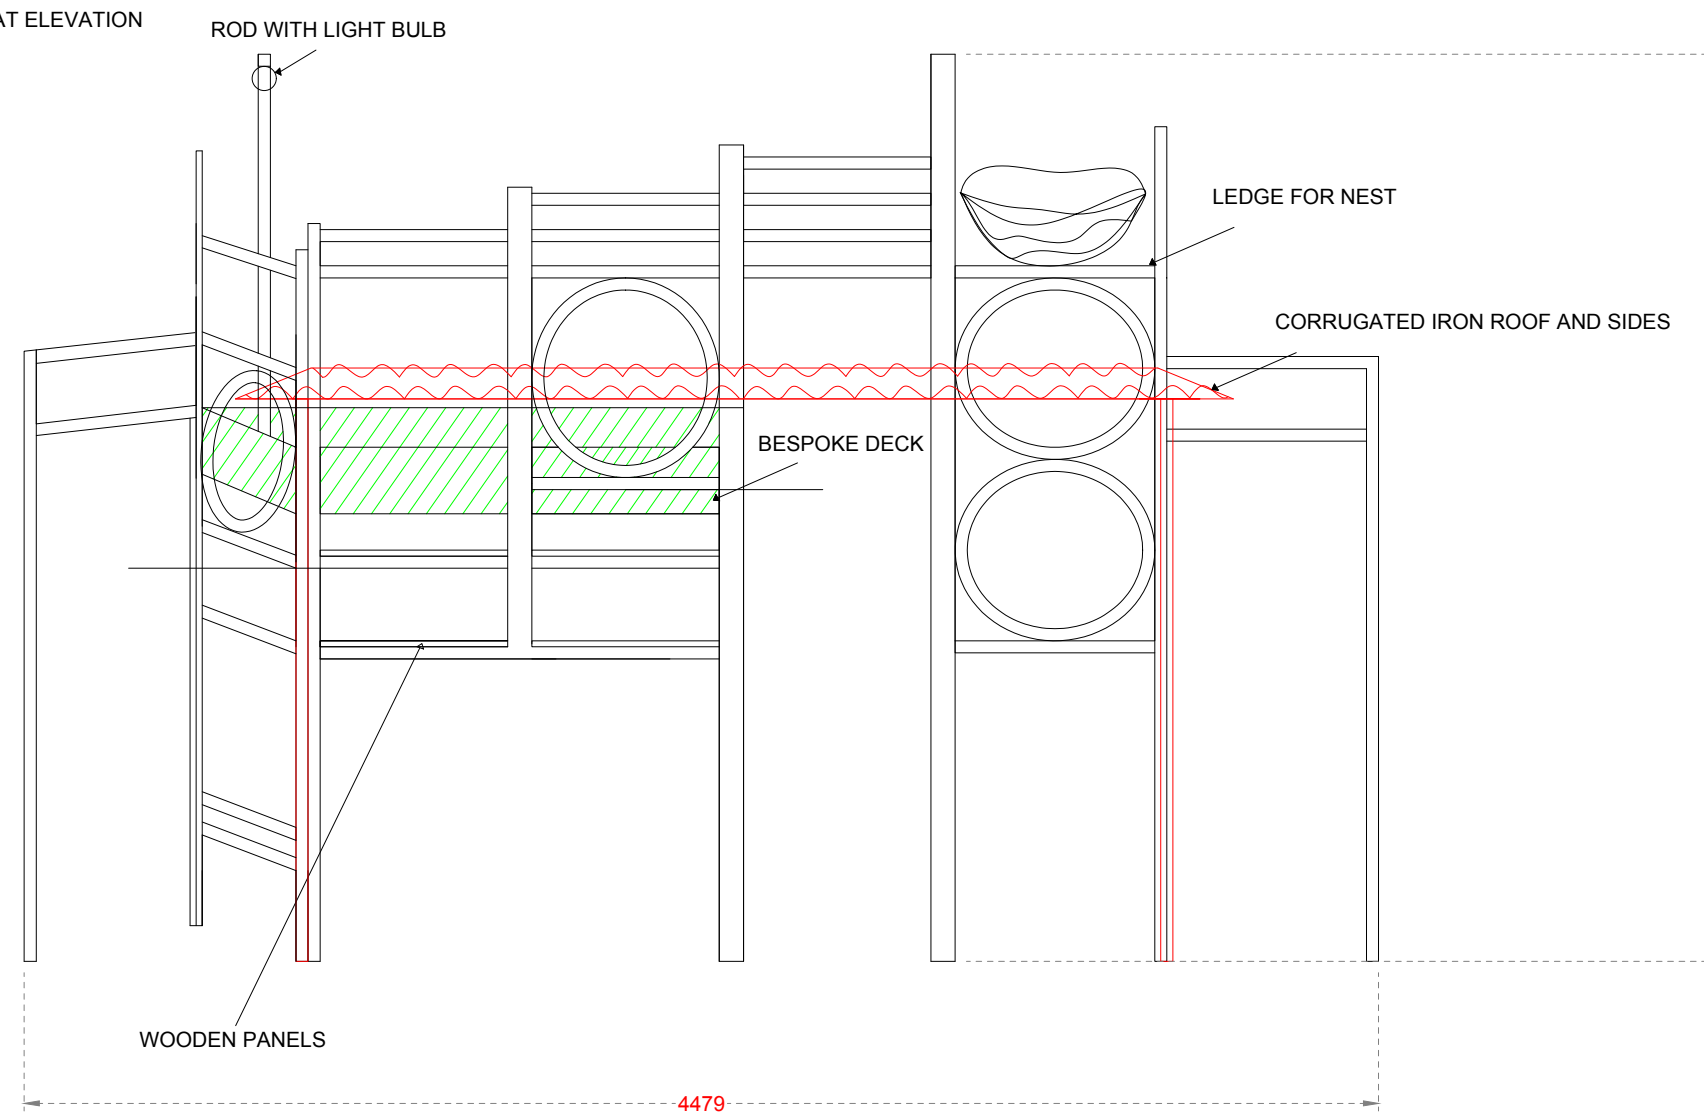
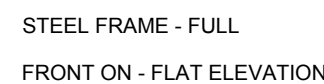
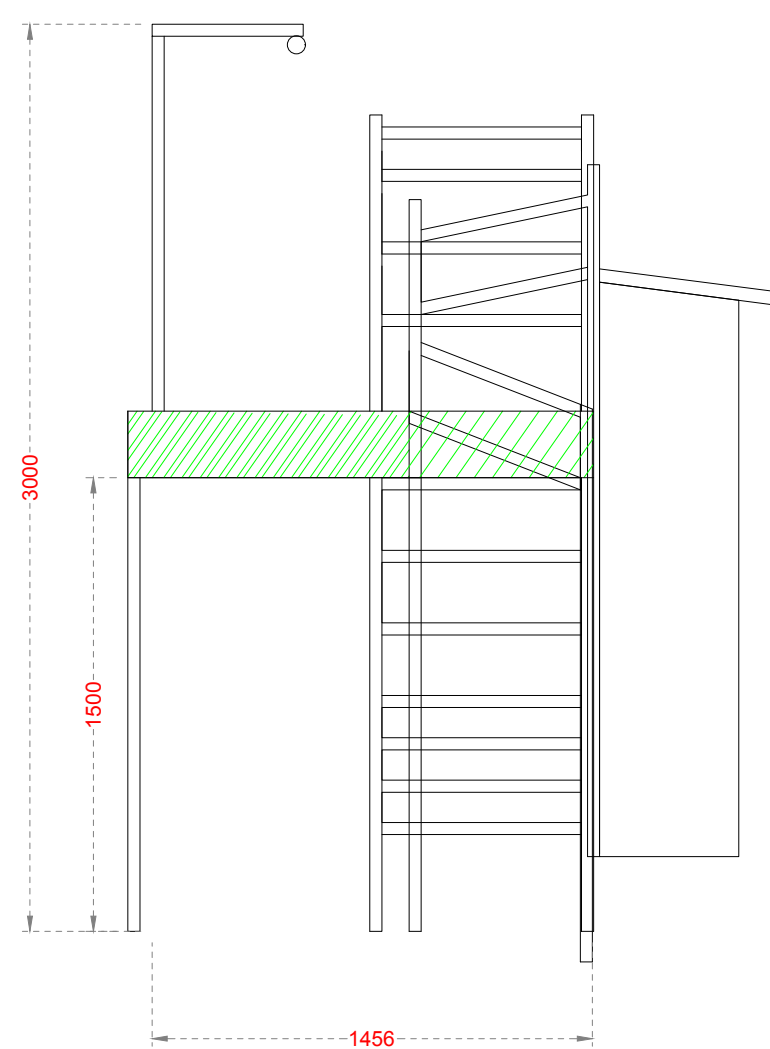
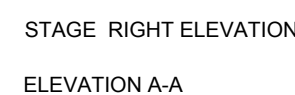


STEEL FRAME

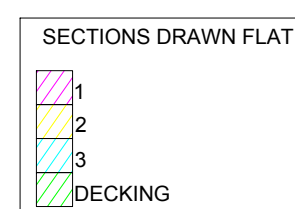

- NOTES:
- MAX HEIGHT 3M
- MATERIALS; PLY, CORRUGATED IRON, BOX STEEL
- ALL STRUCTURE TO BE MADE OF 40X40MM BOX STEEL UNLESS STATED OTHER WISE IN DIMENSIONS
- MUST BREAK DOWN TO FIT IN VAN FOR TOWING PURPOSES
- MUST BREAK DOWN INTO 8FT MAXIMUM SECTIONS TO FIT VAN
- CAPABILITY TO DETERMINE WHERE PIN HINGES ARE FOR CONSTRUCTION ON SITE WHILE TOWING
- STRUCTURE MUST BE ABLE TO WITHSTAND SIGNIFICANT WEIGHT BARING
- MAX WEIGHT LOAD OF 3 PEOPLE CLIMBING OVER STRUCTURE AT THE SAME TIME

PLAN

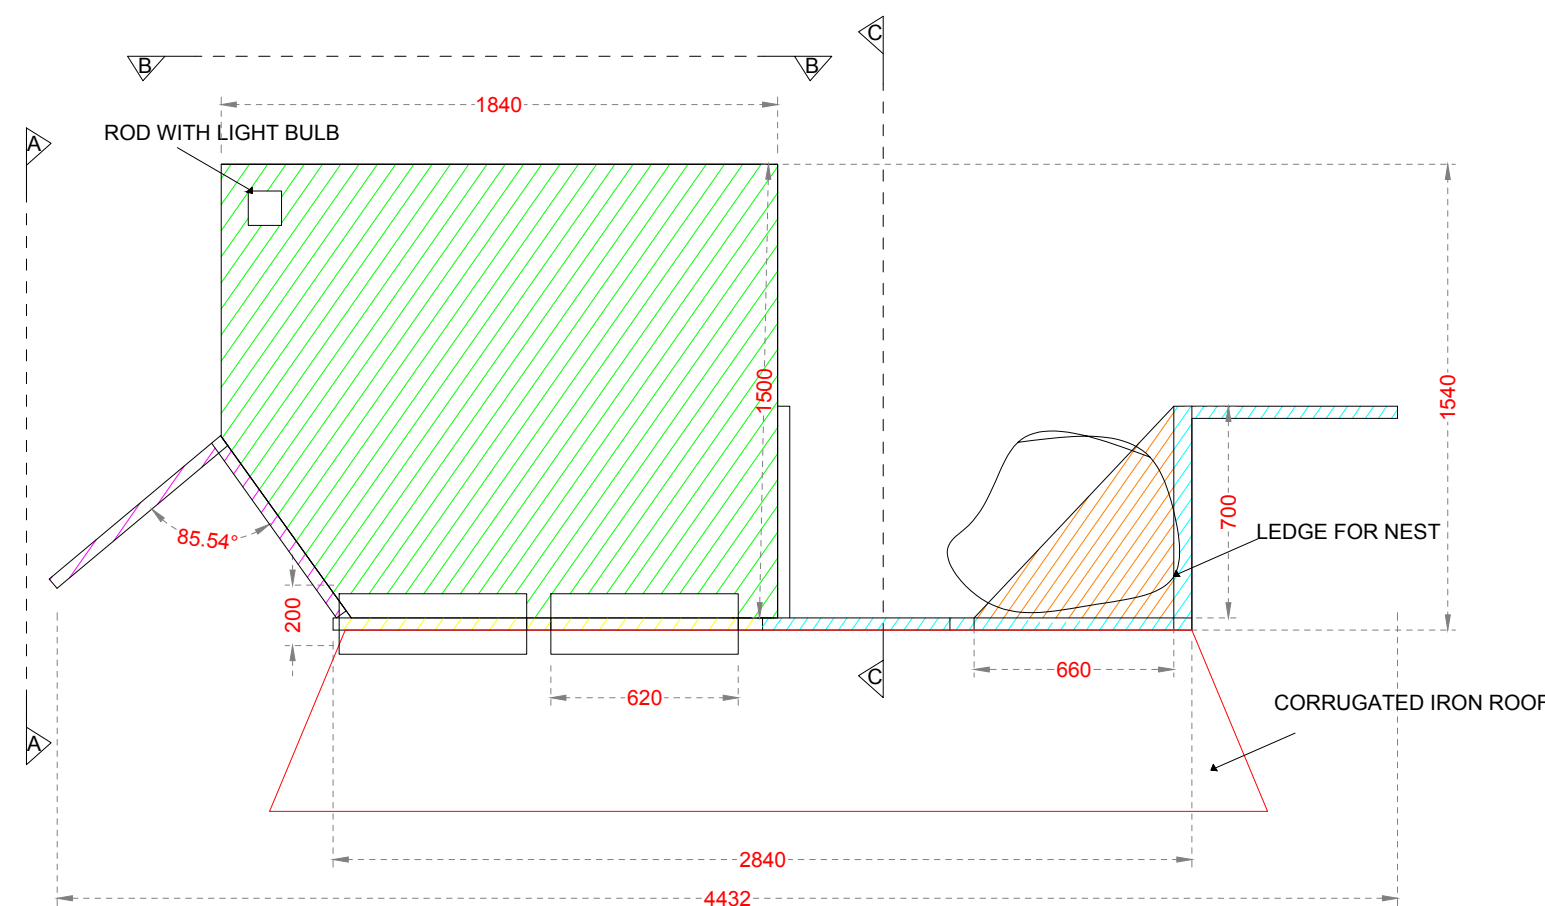

PLEASE NOTE

NO LIABILITY IS ACCEPTED FOR ANY ACTION RESULTING FROM THIS DRAWING, HOWEVER CAUSED. THIS DRAWING REPRESENTS VISUAL CONCEPTS AND CONSTRUCTION SUGGESTIONS ONLY. IF PROFESSIONAL ADVICE/ DOCUMENTATION IS RECOMMENDED, IT MUST BE SOUGHT. ALL MATERIALS AND CONSTRUCTION MUST COMPLY WITH LOCAL FIRE AND SAFETY REGULATIONS.

ALL DIMENSIONS IN MM UNLESS STATED OTHERWISE. DO NOT SCALE FROM THIS DRAWING AND VERIFY ALL DIMENSIONS ON SITE

07877646571

PROJECT: #PROJECT VENUE: #VENUE TOURING

#PROJECT
SHEET TITLE:
CRACKED TECH DRAWINGS
#####


DIRECTOR	LIGHTING DESIGNER	PRODUCTION MANAGER	DAWN BY:
#DIRLouise Osborn	#LX	#PM	LUNED
DESIGNER	SOUND DESIGNER	3D OFFICE CONTACT:	APPROVED BY:
#DESRecky Davies	#SND	#3DOFFICE X####	NOT CHECKED

PROVISIONAL

DATE:	SCALE:
07/01/19	Custom1 25

REF. NUMBER: CRACK/ D T /CH.## /

- FLOOR CLOTH 5MX5M WITH TEXTURE
- MAX HEIGHT OF STRUCTURE 3M
- CORRUGATED IRON PLATES
-

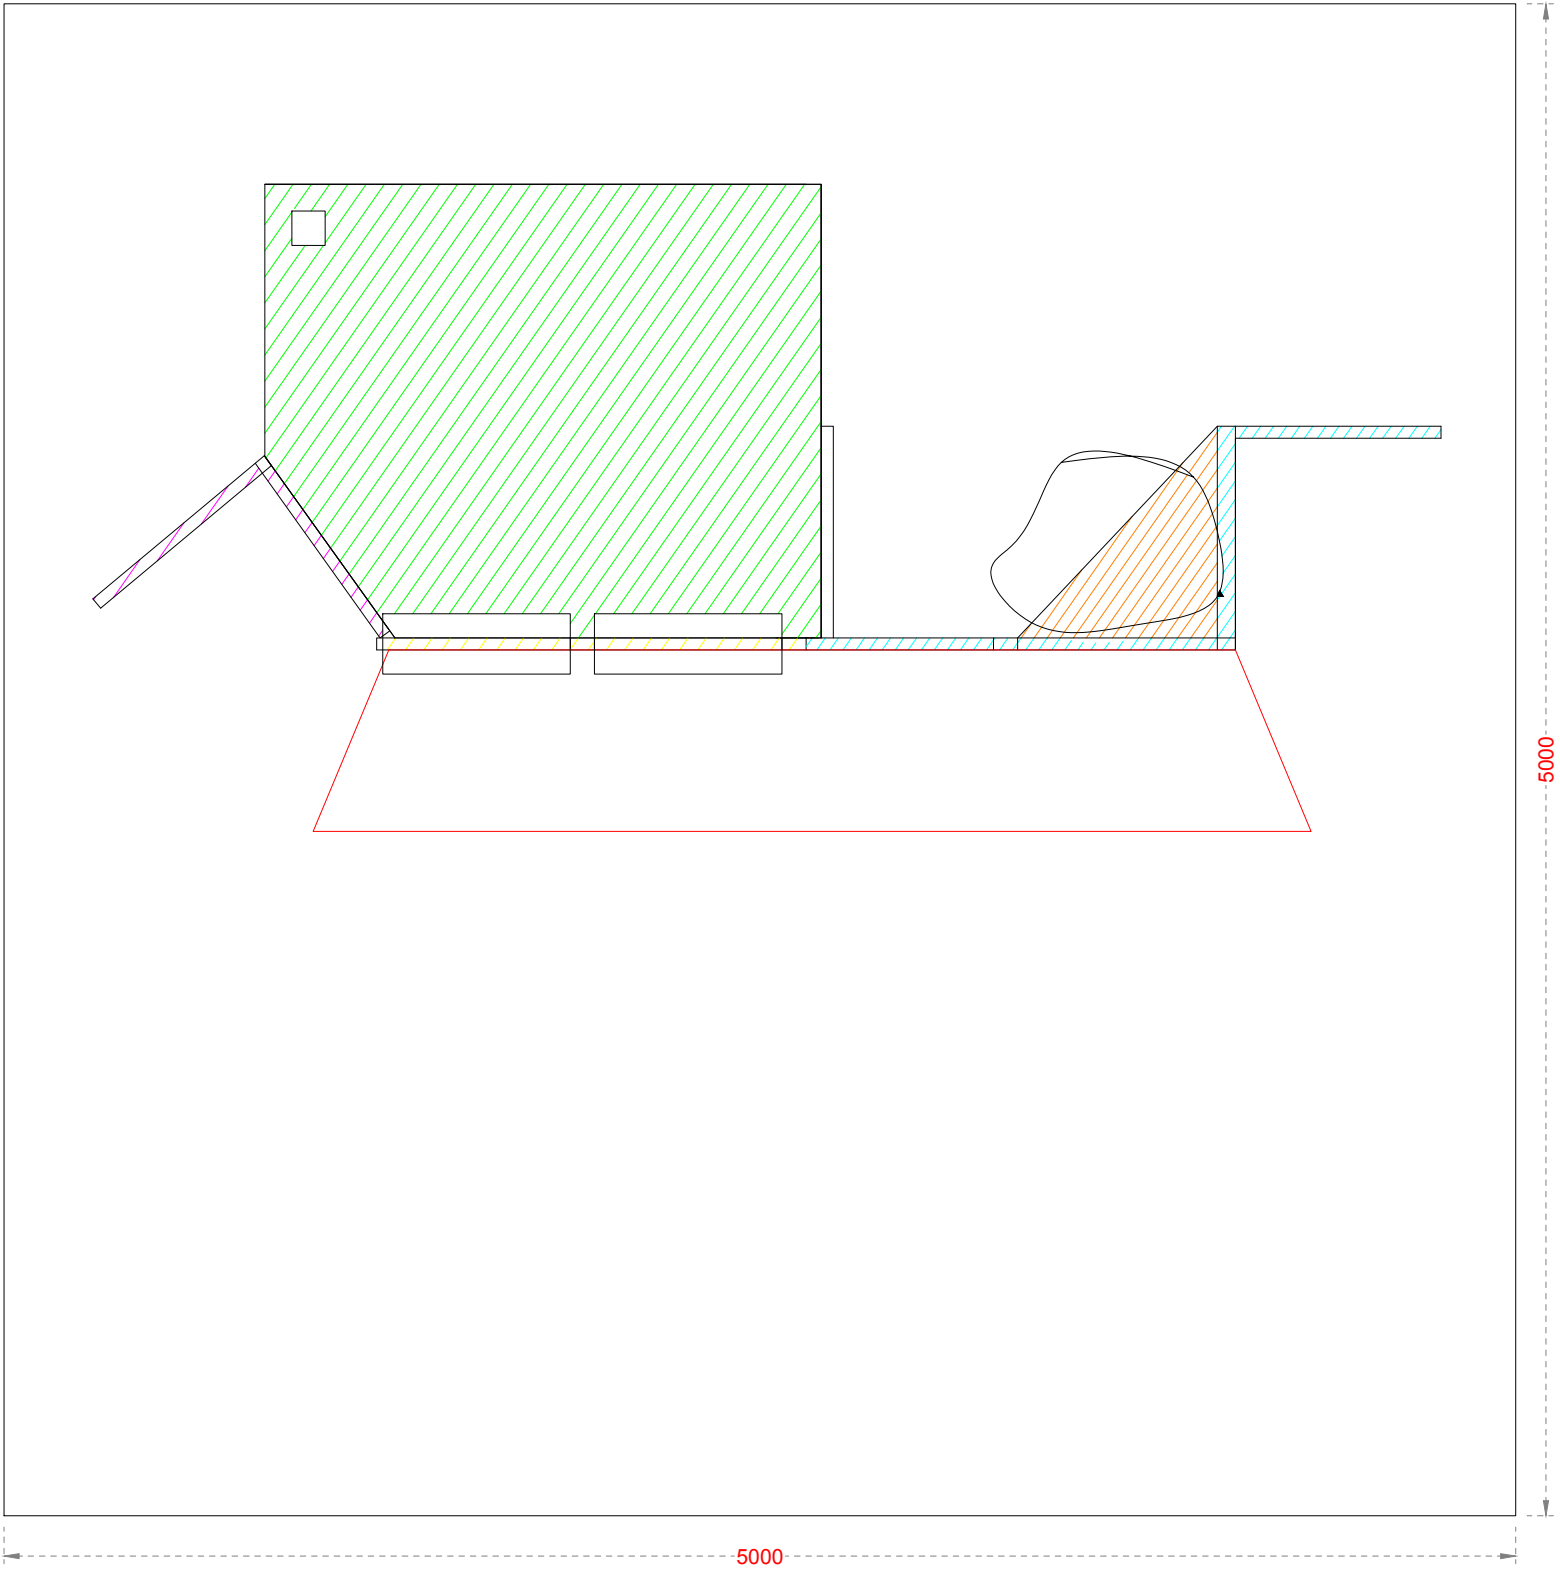

PLEASE NOTE

NO LIABILITY IS ACCEPTED FOR ANY ACTION RESULTING FROM THIS DRAWING, HOWEVER CAUSED. THIS DRAWING REPRESENTS VISUAL CONCEPTS AND CONSTRUCTION SUGGESTIONS ONLY. IF PROFESSIONAL ADVICE/ DOCUMENTATION IS RECOMMENDED, IT MUST BE SOUGHT. ALL MATERIALS AND CONSTRUCTION MUST COMPLY WITH LOCAL FIRE AND SAFETY REGULATIONS.

ALL DIMENSIONS IN MM UNLESS STATED OTHERWISE. DO NOT SCALE FROM THIS DRAWING AND VERIFY ALL DIMENSIONS ON SITE.

#DEPT

07877646571

luned_gwawr@hotmail.com

PROJECT:

#PROJECT

SHEET TITLE:

CRACKED TECH DRAWINGS

####

DIRECTOR

#DIRLOUISE OSBORD

DESIGNER

#DESBECKY DAVIES

LIGHTING DESIGNER

#LX

SOUND DESIGNER

#SND

PRODUCTION MANAGER

#PM

3D OFFICE CONTACT

#3DOFFICE X####

DRAWN BY

LUNED

APPROVED BY:

NOT CHECKED

VENUE:

#VENUE

PROVISIONAL

DATE:

07/01/19


SCALE:

Custom1.25

REF. NUMBER:


CRACK/ D T /CH .## /9

CORRUGATED IRON PANELS

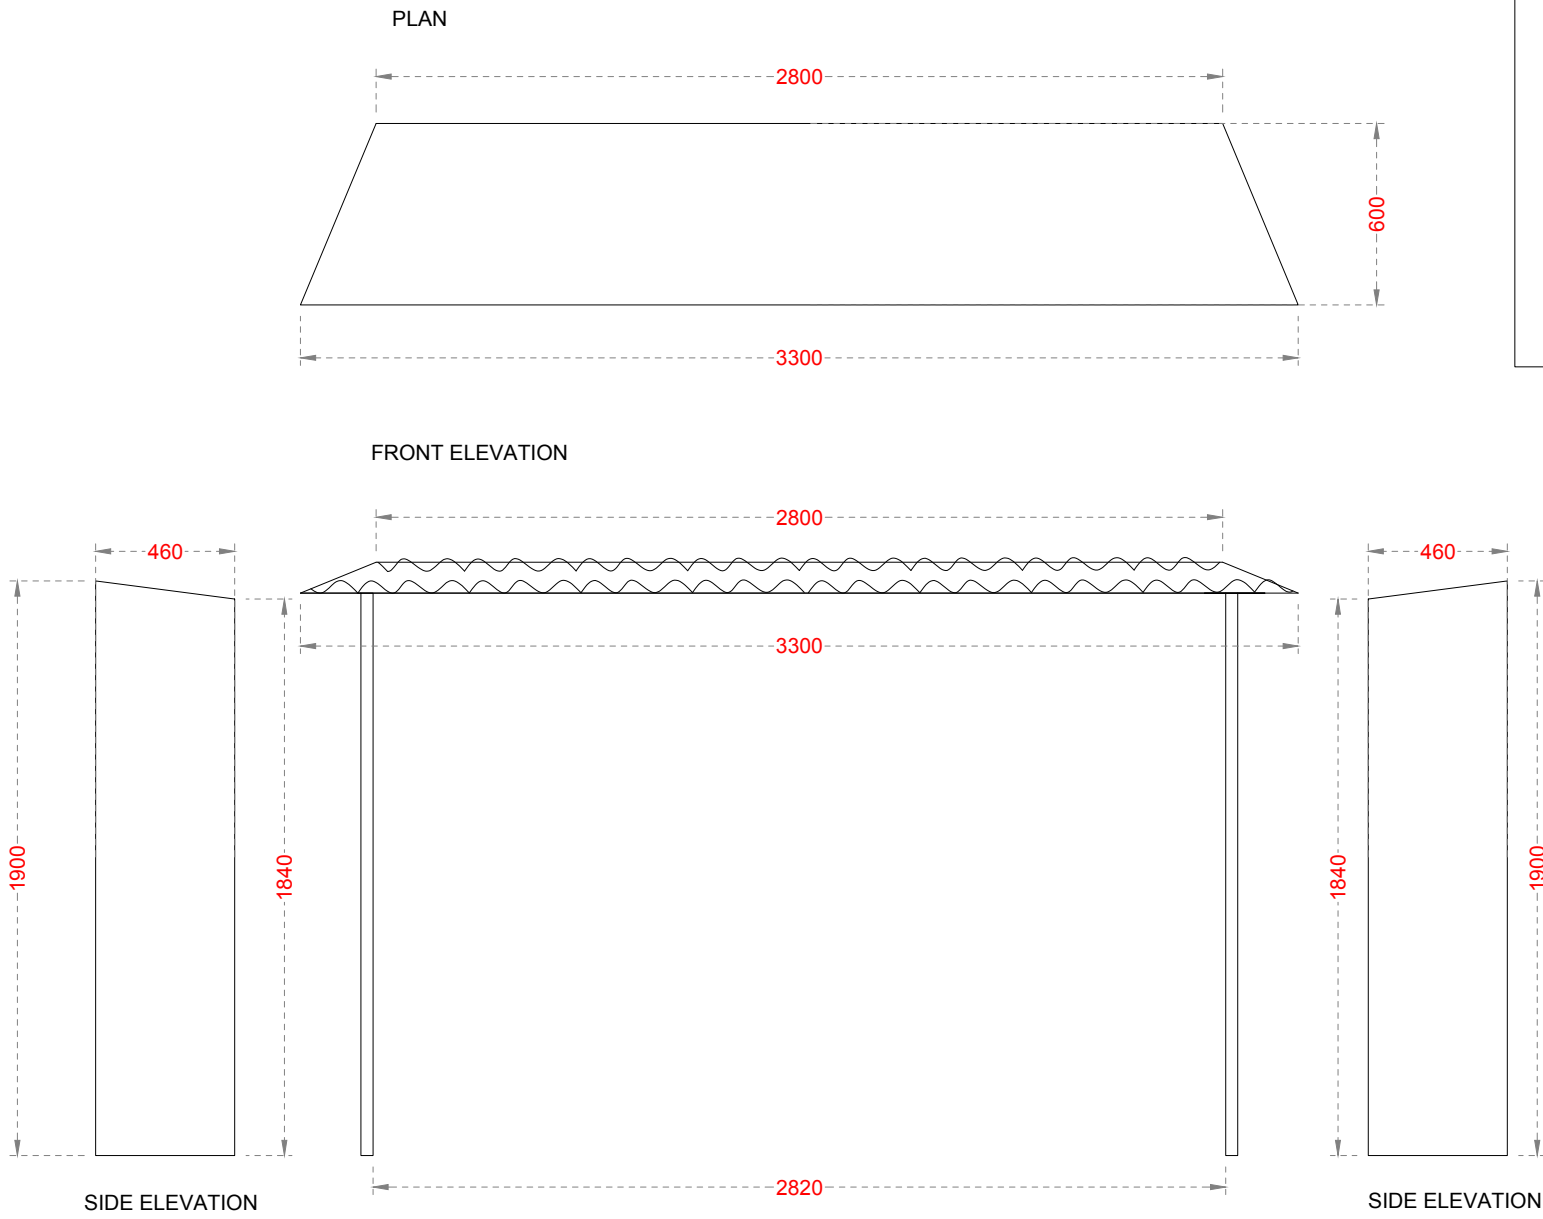

- NOTES:
- MAX HEIGHT 3M
 - MATERIALS: PLY, CORRUGATED IRON, BOX STEEL
 - ALL STRUCTURE TO BE MADE OF 40X40MM BOX STEEL UNLESS STATED OTHER WISE IN DIMENSIONS
 - MUST BREAK DOWN TO FIT IN VAN FOR TOURING PURPOSES
 - MUST BREAK DOWN INTO 8FT MAXIMUM SECTIONS TO FIT VAN
 - CARPENTER TO DETERMINE WHERE PIN HINGES ARE FOR CONSTRUCTION ON SITE WHILE TOURING
 - STRUCTURE MUST BE ABLE TO WITHSTAND SIGNIFICANT WEIGHT BARING
 - MAX WEIGHT LOAD OF 3 PEOPLE CLIMBING OVER STRUCTURE AT THE SAME TIME


BESPOKE DECKING

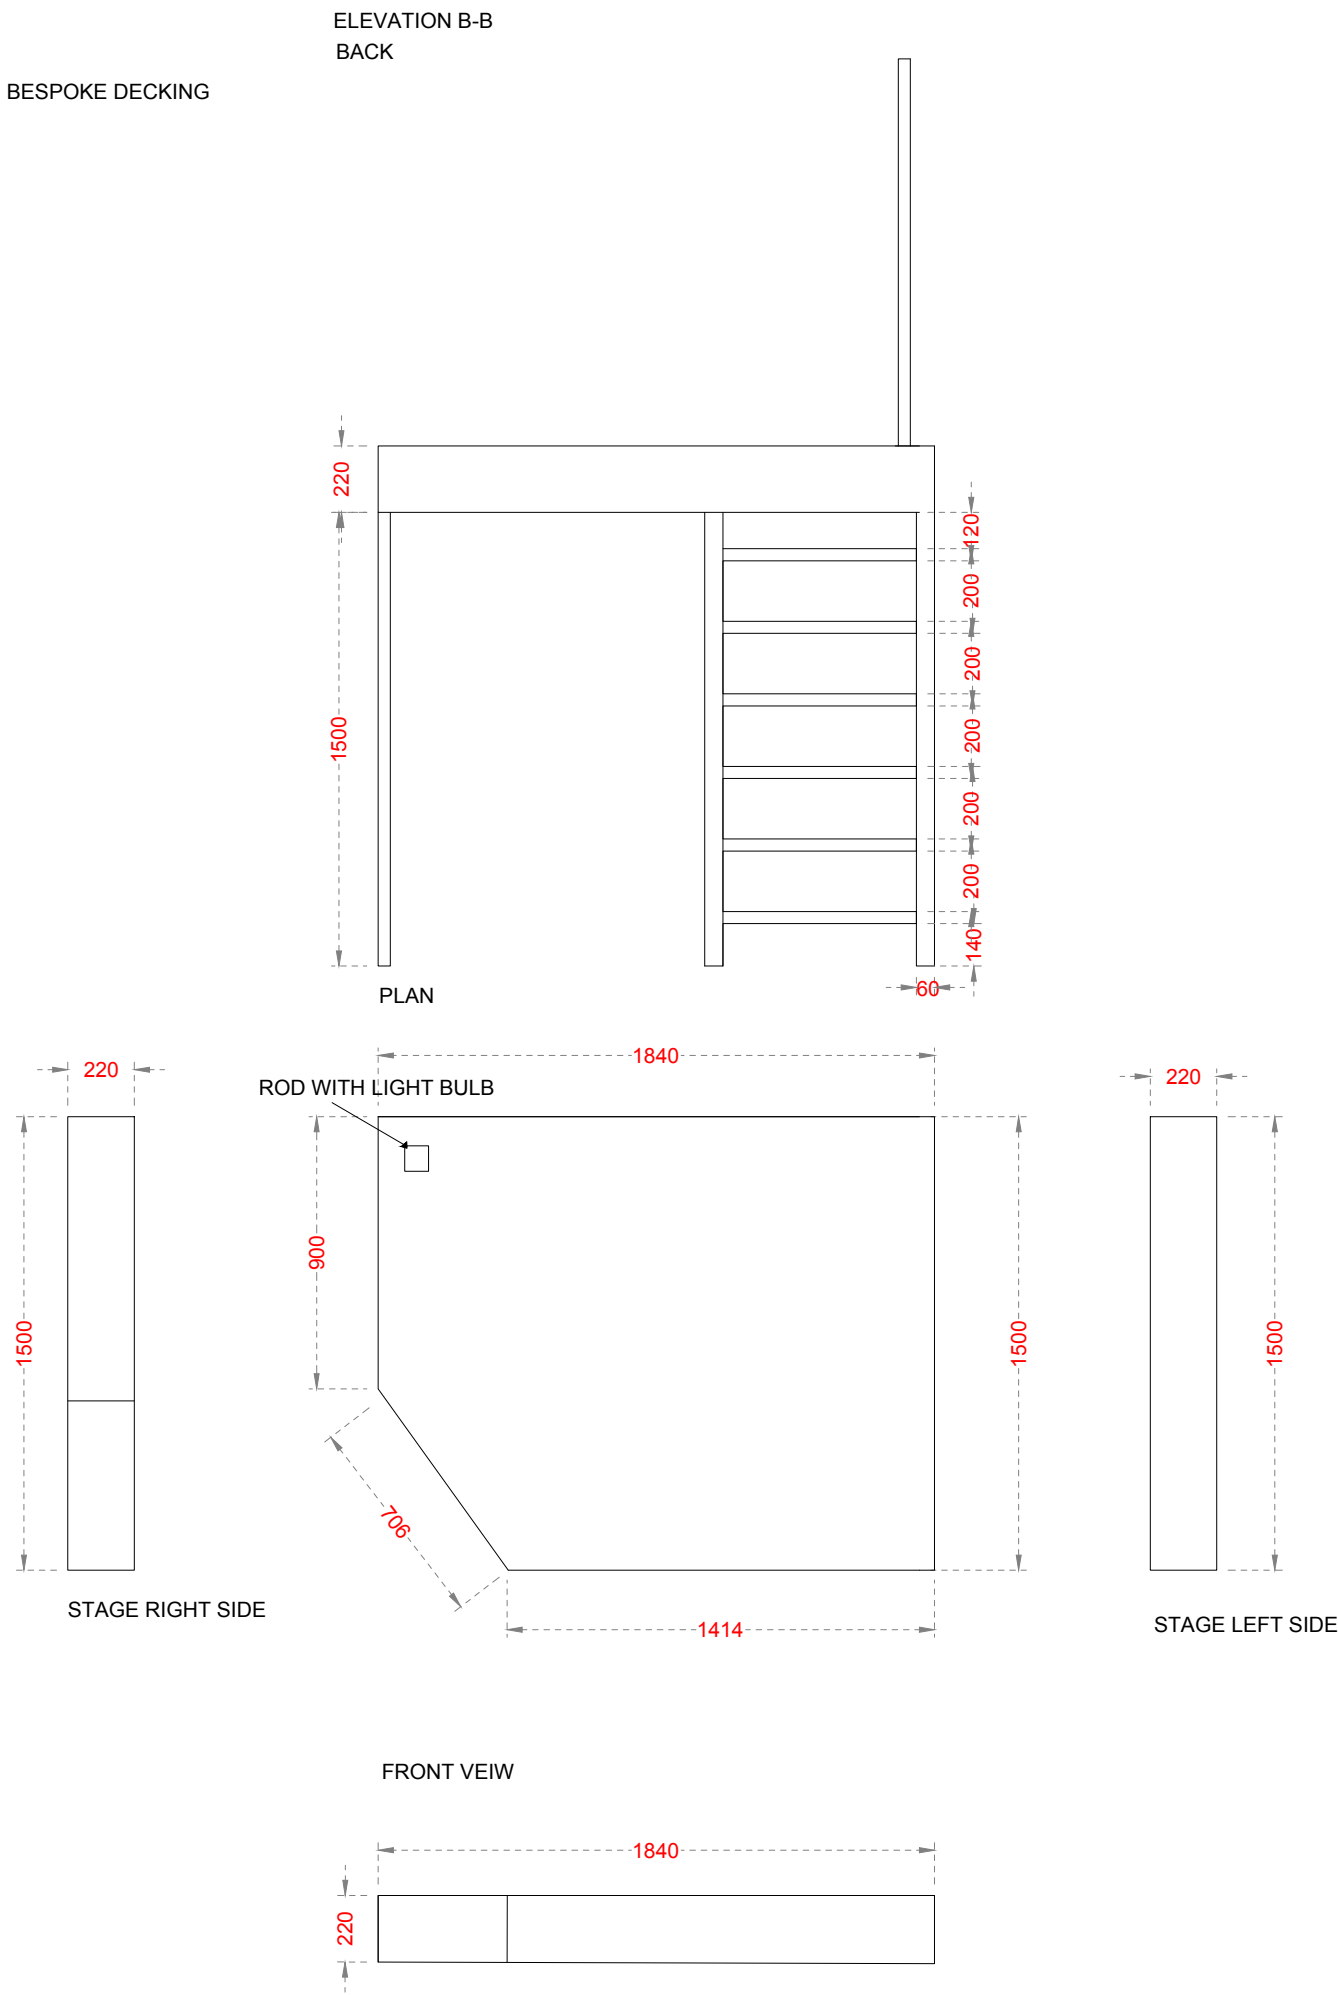

ROD WITH LIGHT BULB DETAIL

SIDE ELEVATION STAGE RIGHT




NOTE:
CARPENTER TO DISCUSS WITH
DESIGNER ON FURTHER DETAIL
AND REFERENCE IMAGES

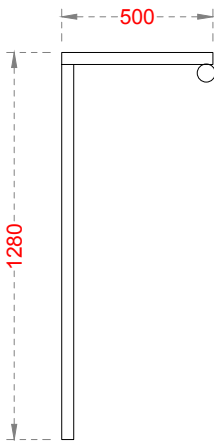


PLEASE NOTE
NO LIABILITY IS ACCEPTED FOR ANY ACTION RESULTING FROM THIS DRAWING, HOWEVER CAUSED. THIS DRAWING REPRESENTS VISUAL CONCEPTS AND CONSTRUCTION SUGGESTIONS ONLY. IF PROFESSIONAL ADVICE/ DOCUMENTATION IS RECOMMENDED, IT MUST BE SOUGHT. ALL MATERIALS AND CONSTRUCTION MUST COMPLY WITH LOCAL FIRE AND SAFETY REGULATIONS.

ALL DIMENSIONS IN MM UNLESS STATED OTHERWISE. DO NOT SCALE FROM THIS DRAWING AND VERIFY ALL DIMENSIONS ON SITE.

PROJECT: #PROJECT		VENUE: #VENUE		PROVISIONAL	
SHEET TITLE: CRACKED TECH DRAWINGS		DATE: 07/01/19		SCALE: Custom1.25	
#DEPT		#PROJECT		#VENUE	
07877646571		#DIRLOUISE OSBORD		#LUNED	
luned_gwawr@hotmail.com		#DESBECKY DAVIES		#NOT CHECKED	
		#LX		#PM	
		#SND		#3DOFFICE X###	
		#3DOFFICE X###		#NOT CHECKED	
				REF. NUMBER: CRACK/ D T /CH .## /9	

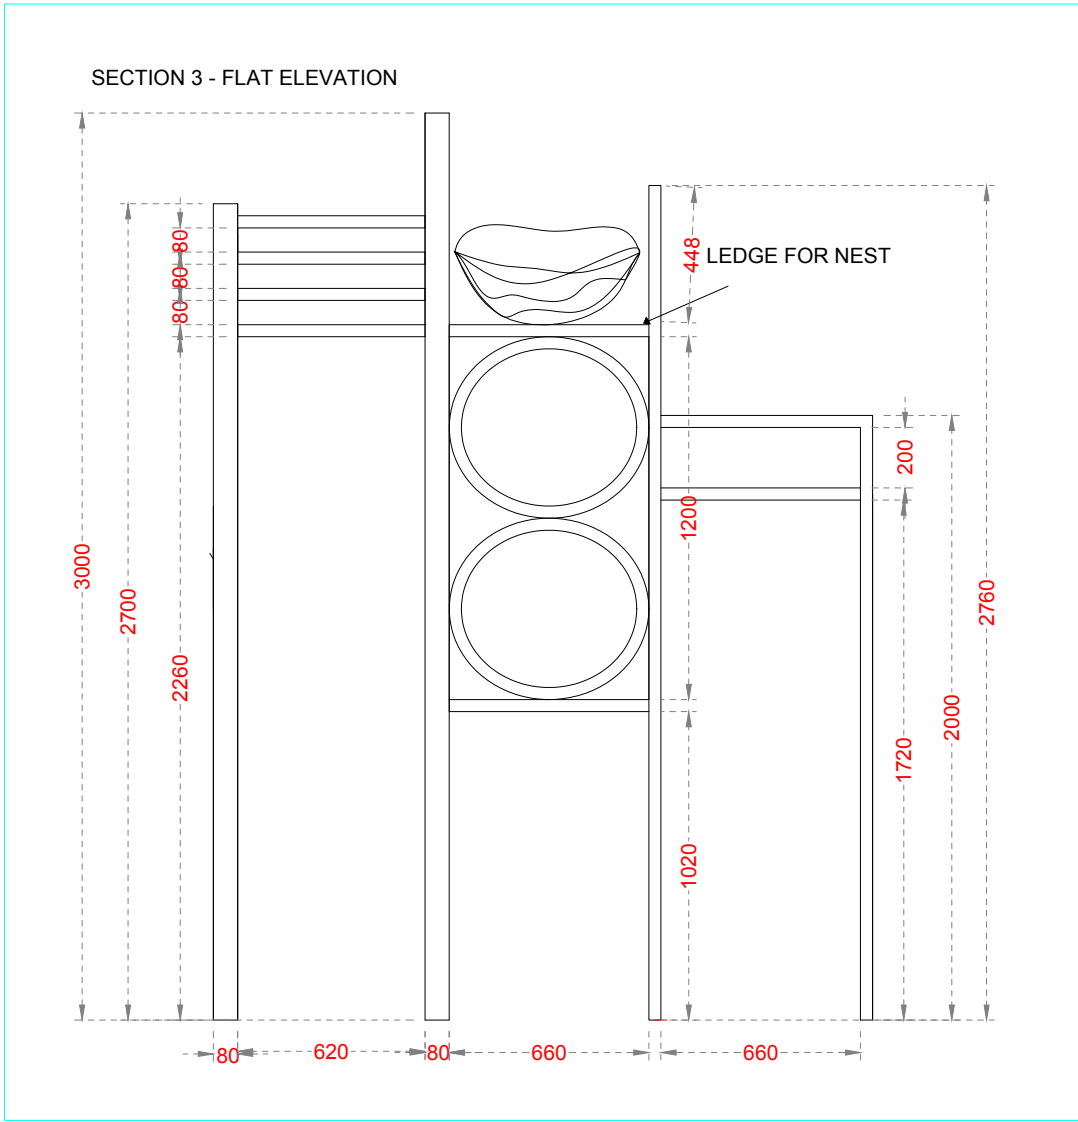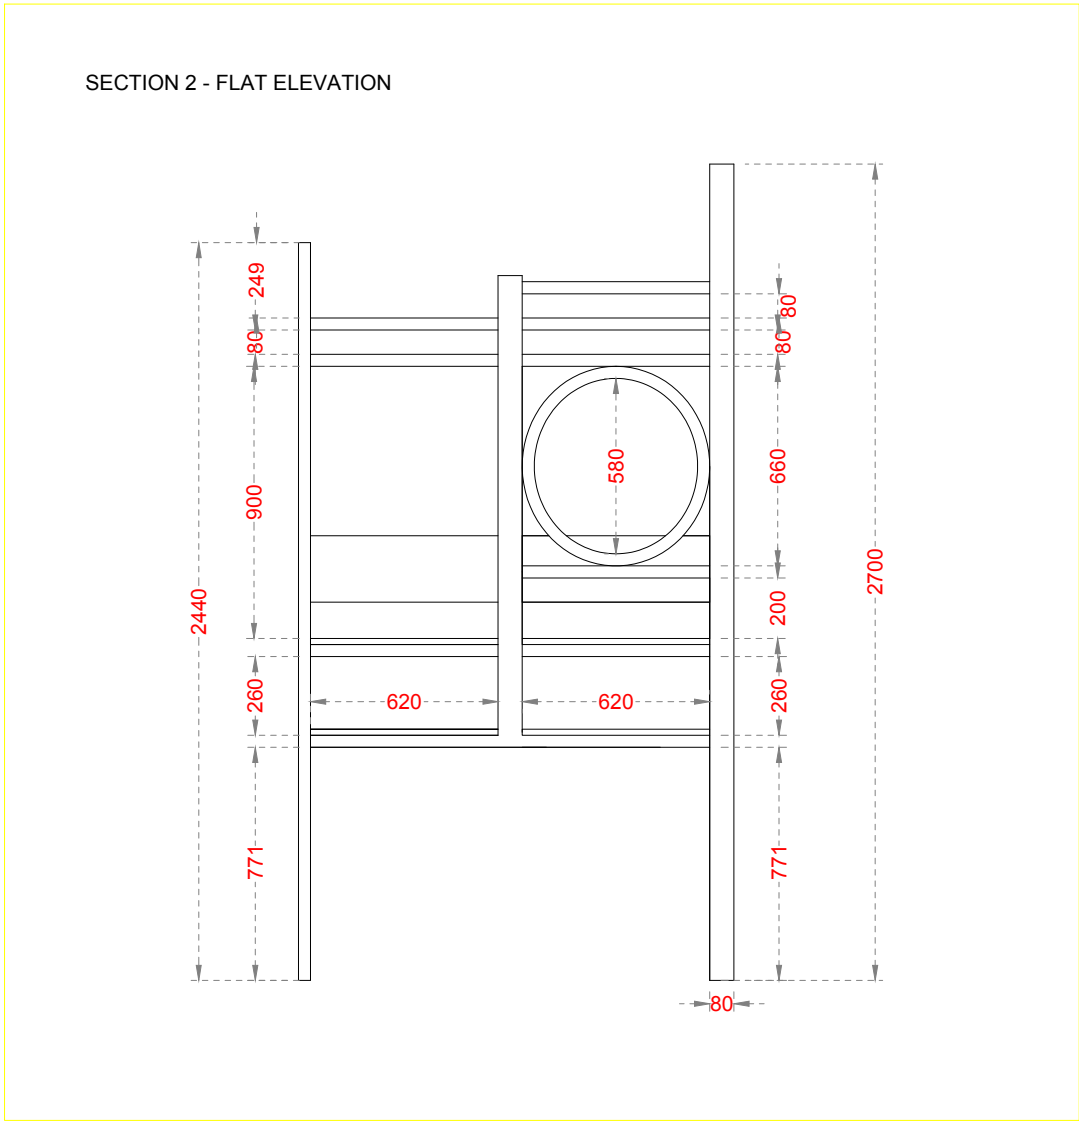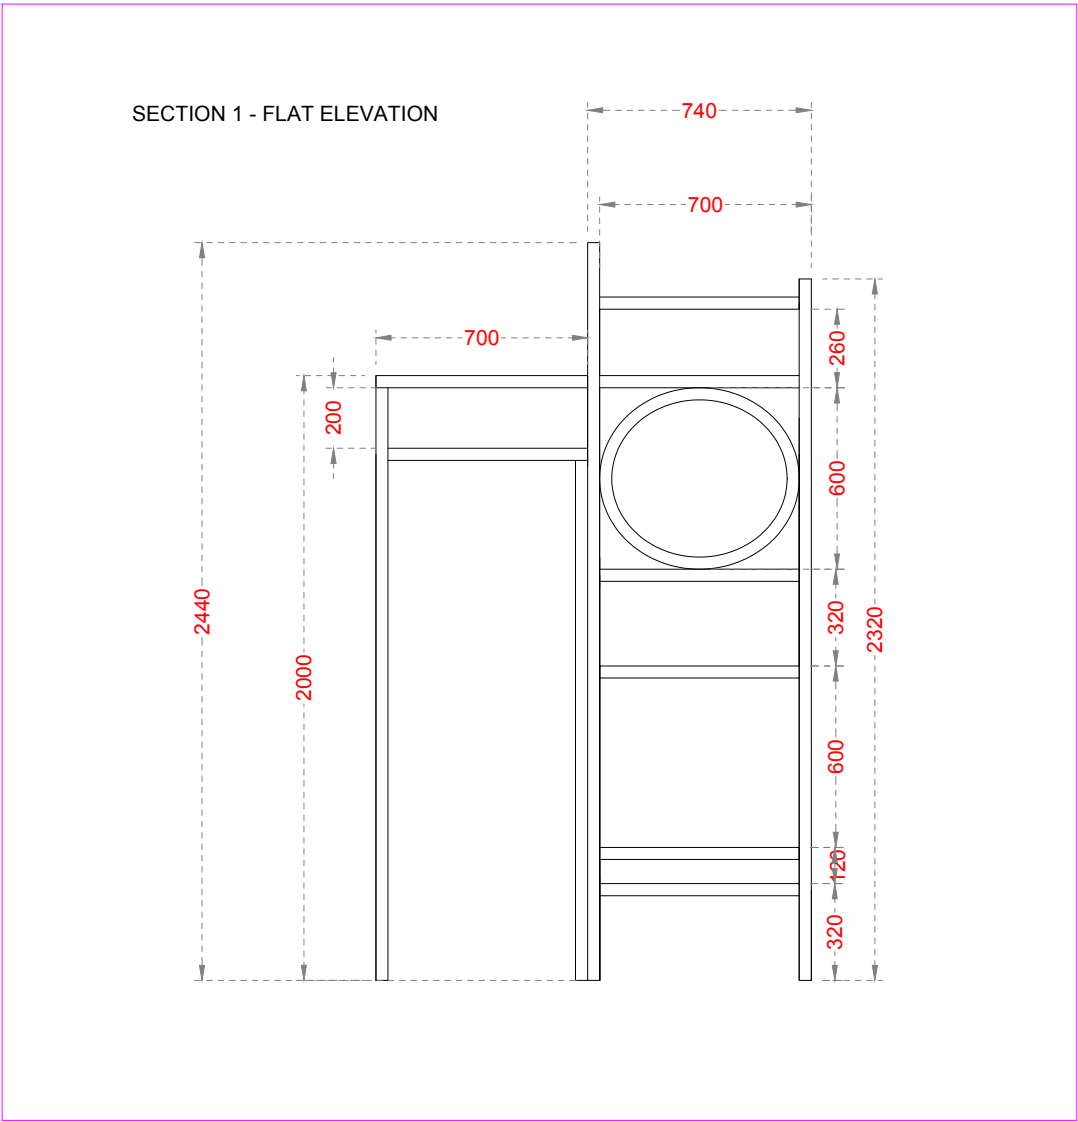

PLAN

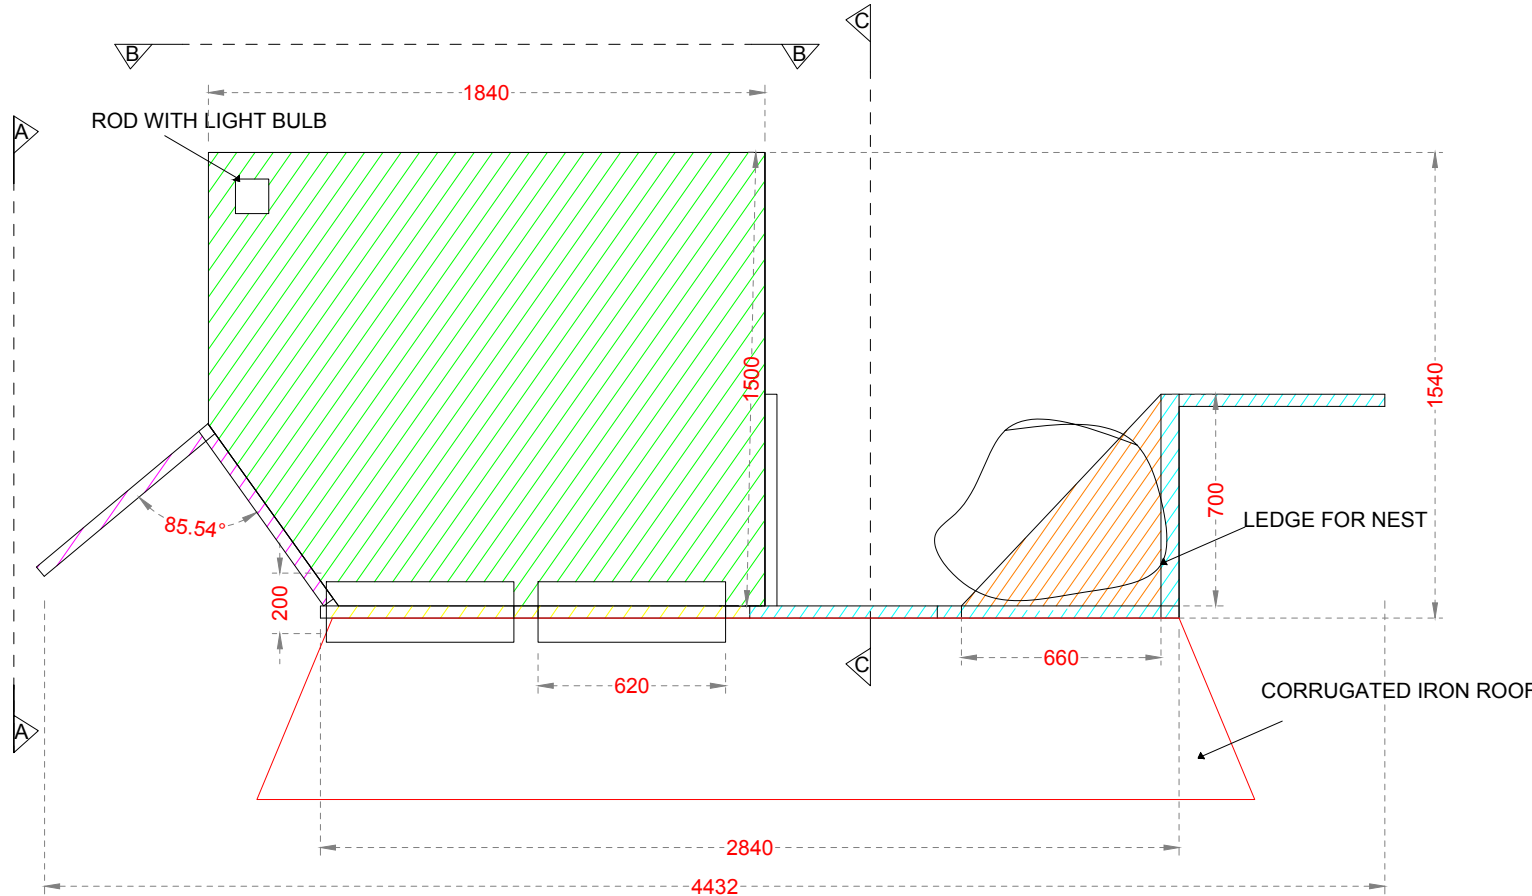


SECTIONS DRAWN FLAT

1
2
3
DECKING

NOTES:

- MAX HEIGHT 3M
- MATERIALS: PLY, CORRUGATED IRON, BOX STEEL
- ALL STRUCTURE TO BE MADE OF 40X40MM BOX STEEL UNLESS STATED OTHER WISE IN DIMENSIONS
- MUST BREAK DOWN TO FIT IN VAN FOR TOURING PURPOSES
- MUST BREAK DOWN INTO 8FT MAXIMUM SECTIONS TO FIT VAN
- CARPENTER TO DETERMINE WHERE PIN HINGES ARE FOR CONSTRUCTION ON SITE WHILE TOURING
- STRUCTURE MUST BE ABLE TO WITHSTAND SIGNIFICANT WEIGHT BARING
- MAX WEIGHT LOAD OF 3 PEOPLE CLIMBING OVER STRUCTURE AT THE SAME TIME

PLAN

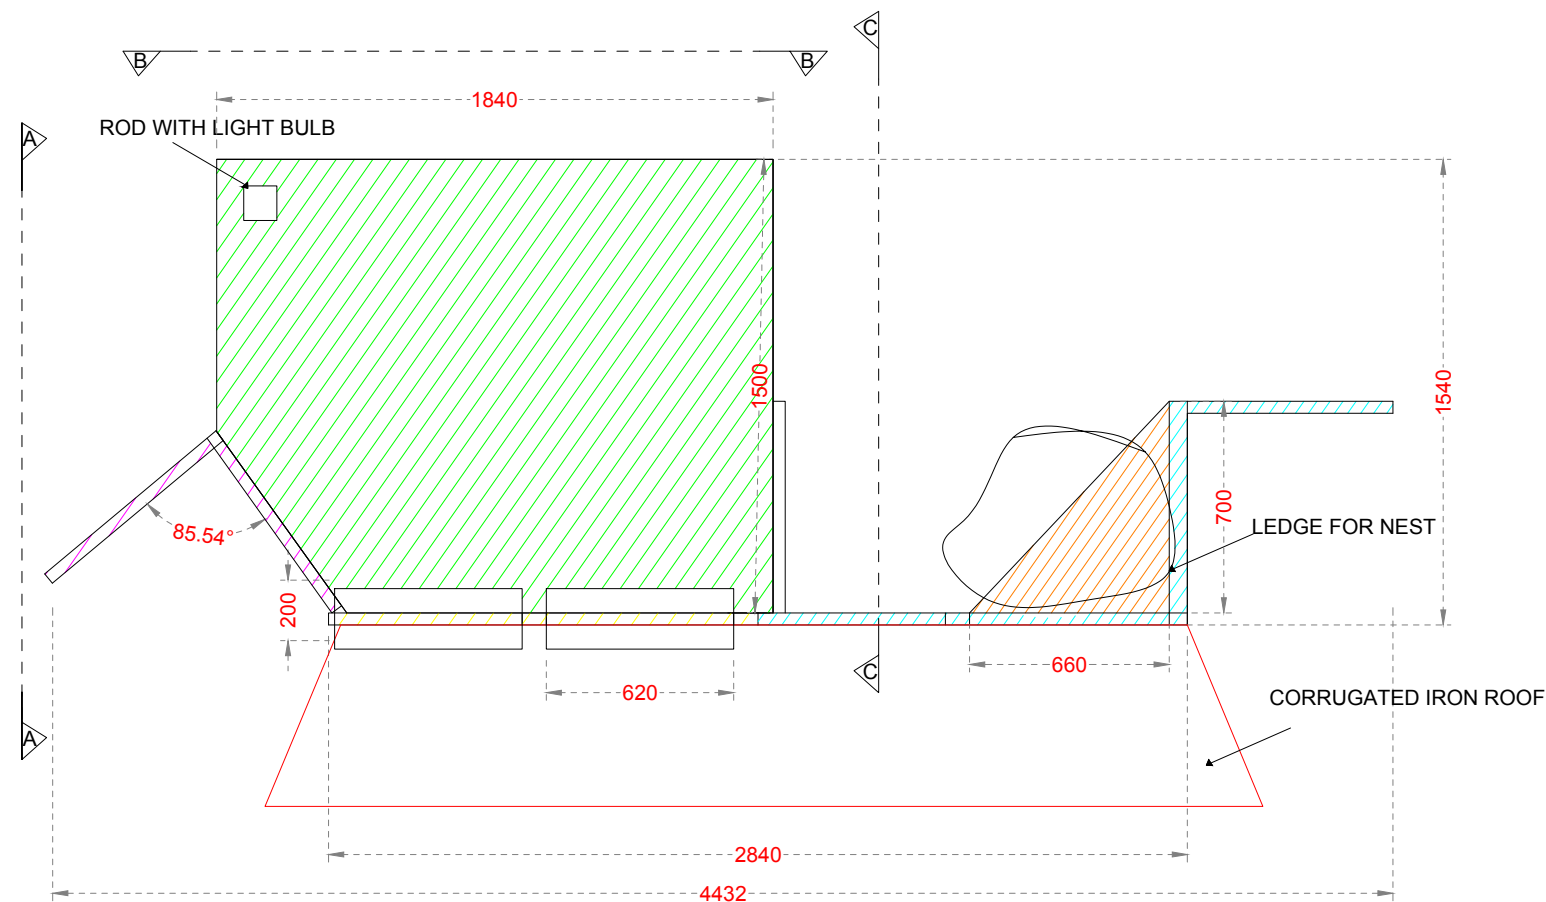

SECTIONS DRAWN FLAT


- 1
- 2
- 3
- DECKING

NOTES:

- MAX HEIGHT 3M
- MATERIALS: PLY, CORRUGATED IRON, BOX STEEL
- ALL STRUCTURE TO BE MADE OF 40X40MM BOX STEEL UNLESS STATED OTHER WISE IN DIMENSIONS
- MUST BREAK DOWN TO FIT IN VAN FOR TOURING PURPOSES
- MUST BREAK DOWN INTO 8FT MAXIMUM SECTIONS TO FIT VAN
- CARPENTER TO DETERMINE WHERE PIN HINGES ARE FOR CONSTRUCTION ON SITE WHILE TOURING
- STRUCTURE MUST BE ABLE TO WITHSTAND SIGNIFICANT WEIGHT BARING
- MAX WEIGHT LOAD OF 3 PEOPLE CLIMBING OVER STRUCTURE AT THE SAME TIME


STAGE RIGHT ELEVATION

ELEVATION A-A

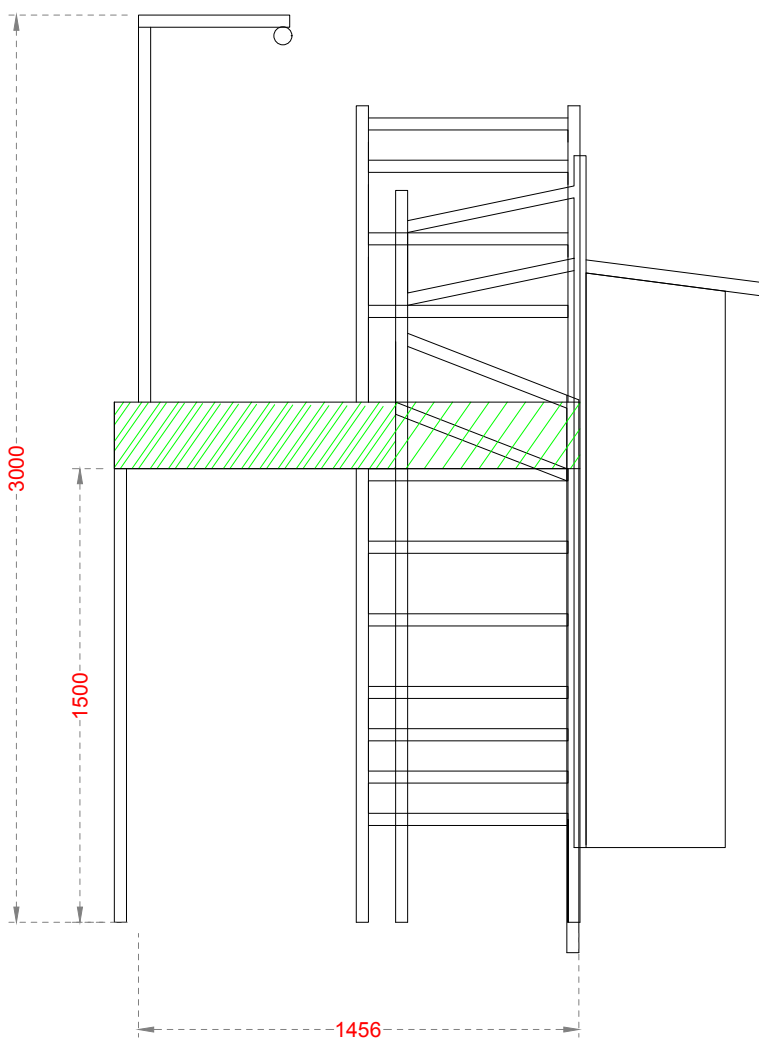


STEEL FRAME - FULL

FRONT ON - FLAT ELEVATION

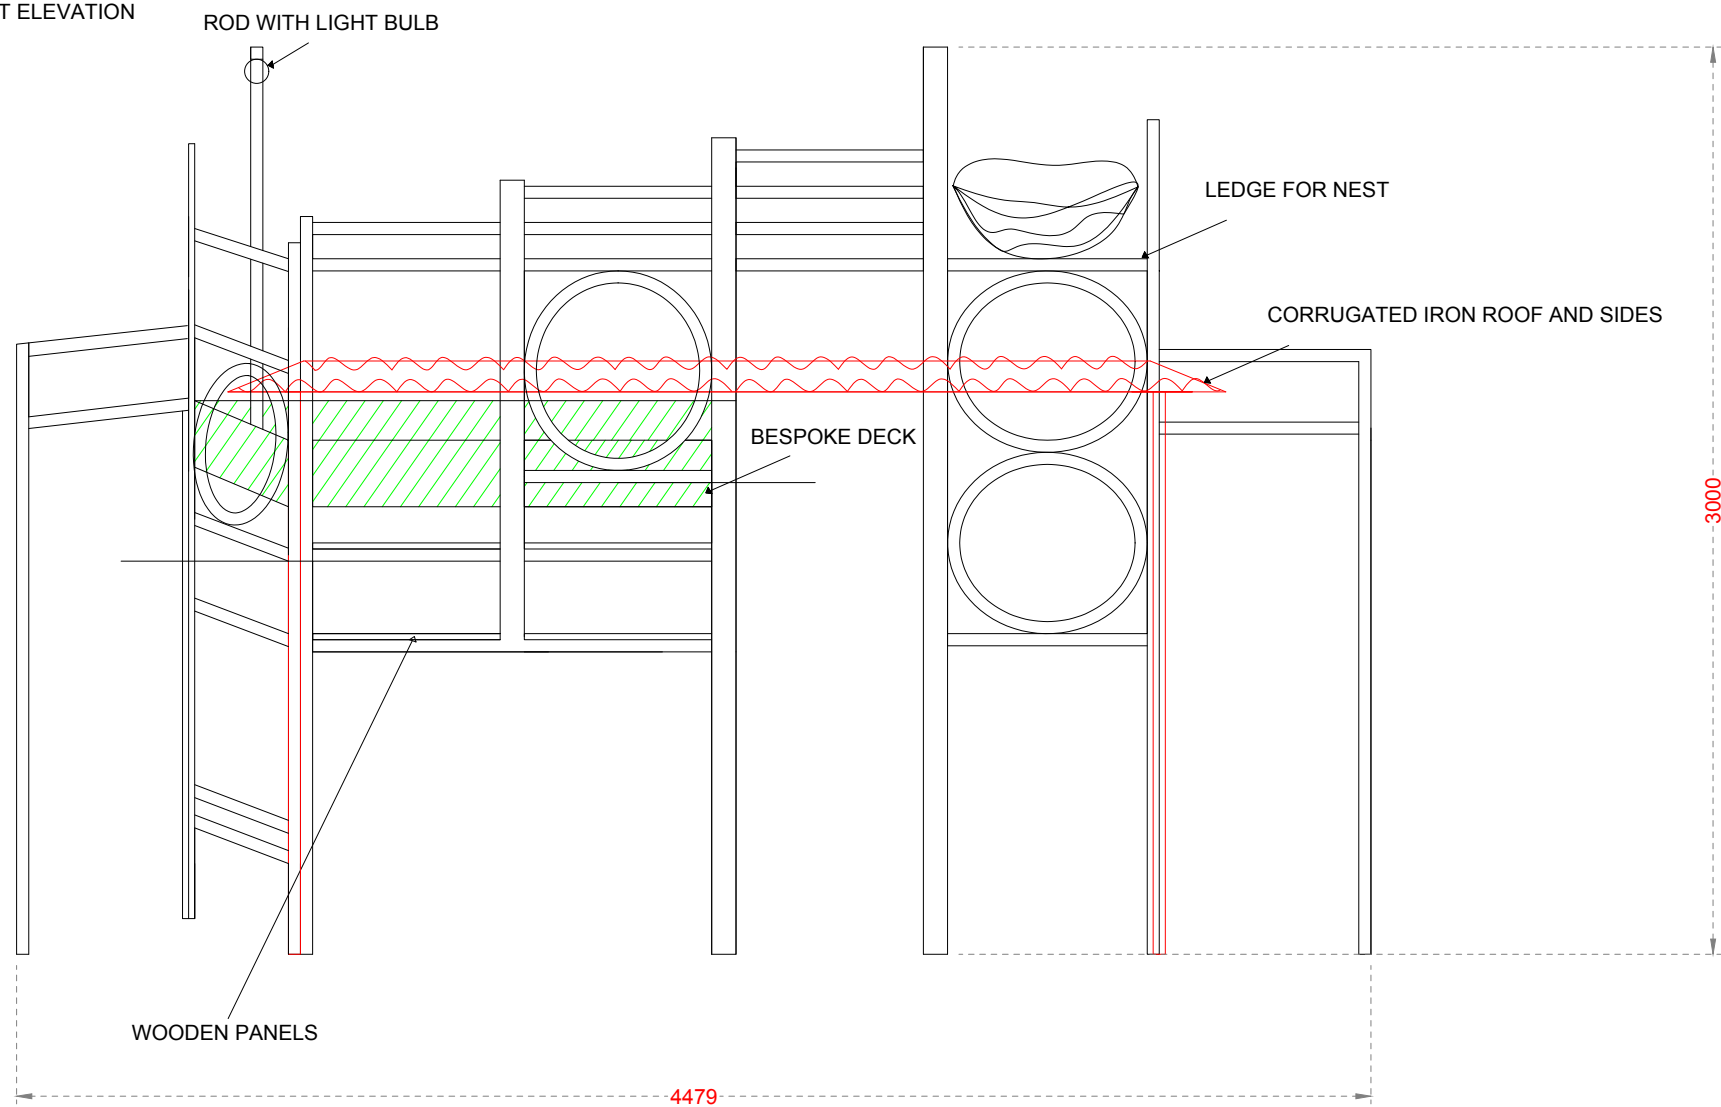

STAGE LEFT ELEVATION

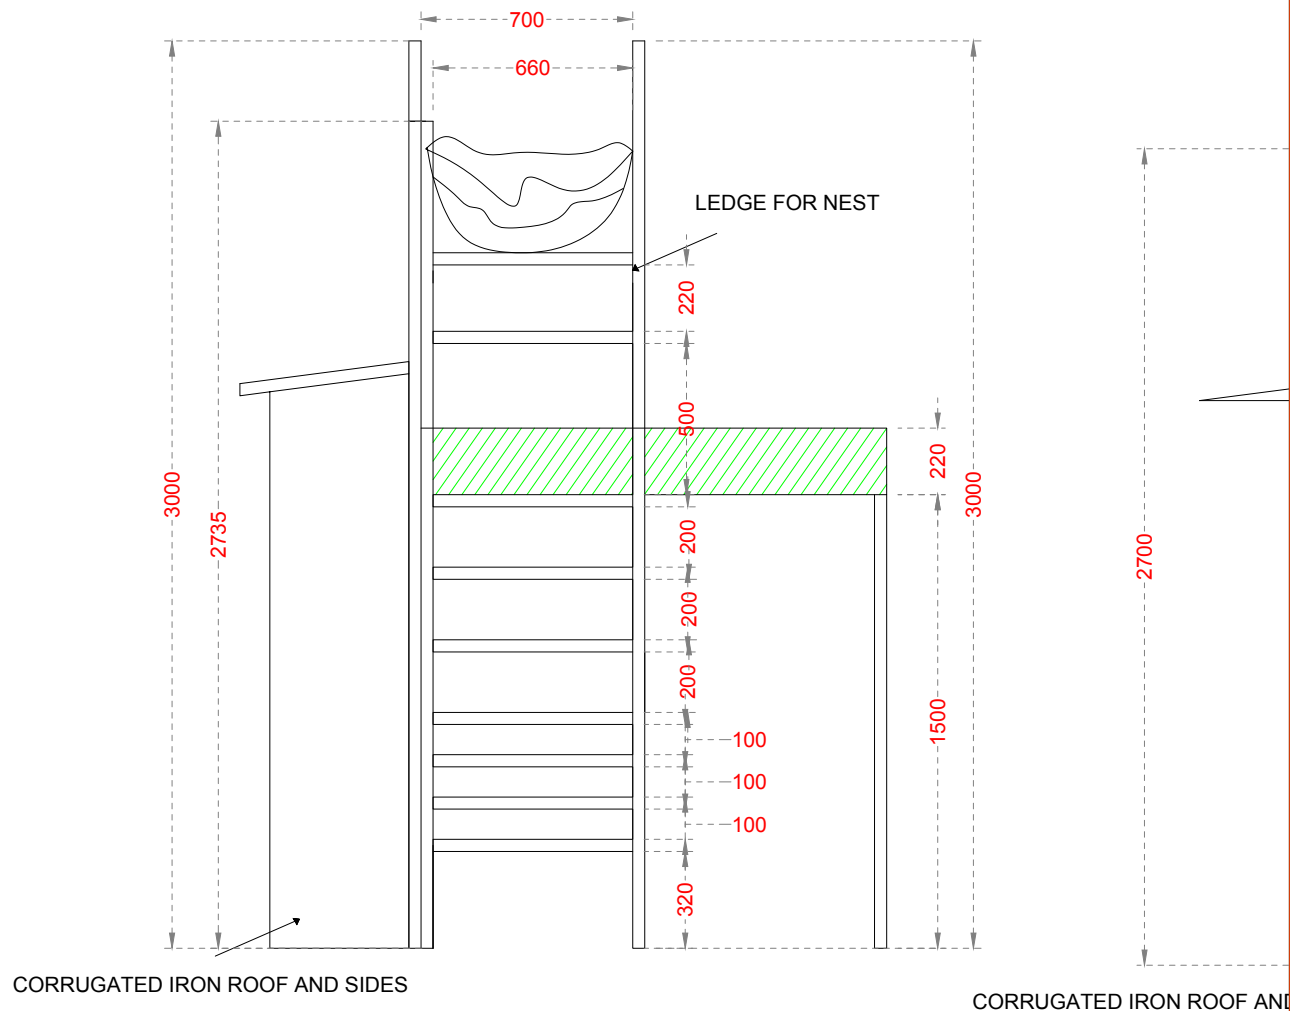

PLEASE NOTE

NO LIABILITY IS ACCEPTED FOR ANY ACTION RESULTING FROM THIS DRAWING, HOWEVER CAUSED. THIS DRAWING REPRESENTS VISUAL CONCEPTS AND CONSTRUCTION SUGGESTIONS ONLY. IF PROFESSIONAL ADVICE/ DOCUMENTATION IS RECOMMENDED, IT MUST BE SOUGHT. ALL MATERIALS AND CONSTRUCTION MUST COMPLY WITH LOCAL FIRE AND SAFETY REGULATIONS.

ALL DIMENSIONS IN MM UNLESS STATED OTHERWISE. DO NOT SCALE FROM THIS DRAWING AND VERIFY ALL DIMENSIONS ON SITE.

Tel: 020 7452 3333
Fax: 020 7452 3430
luned@nationaltheatre.org.uk

PROJECT:

#PROJECT

SHEET TITLE

RAWINGS.dwg

####

#DEPT

#DIR

DESIGNER:

#DES

LIGHTING DESIGNER:

#LX

SOUND DESIGNER:

#SND

VENUE:

#VENUE

#PM

#3DOFFICE X###

APPROVED BY:

NOT CHECKED

REF. NUMBER:

CRACK/ D T /CH .## /9

PROVISIONAL



DATE:

07/01/19

SCALE:


Custom

@A2L

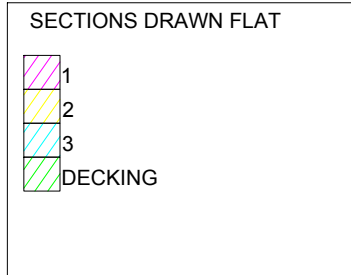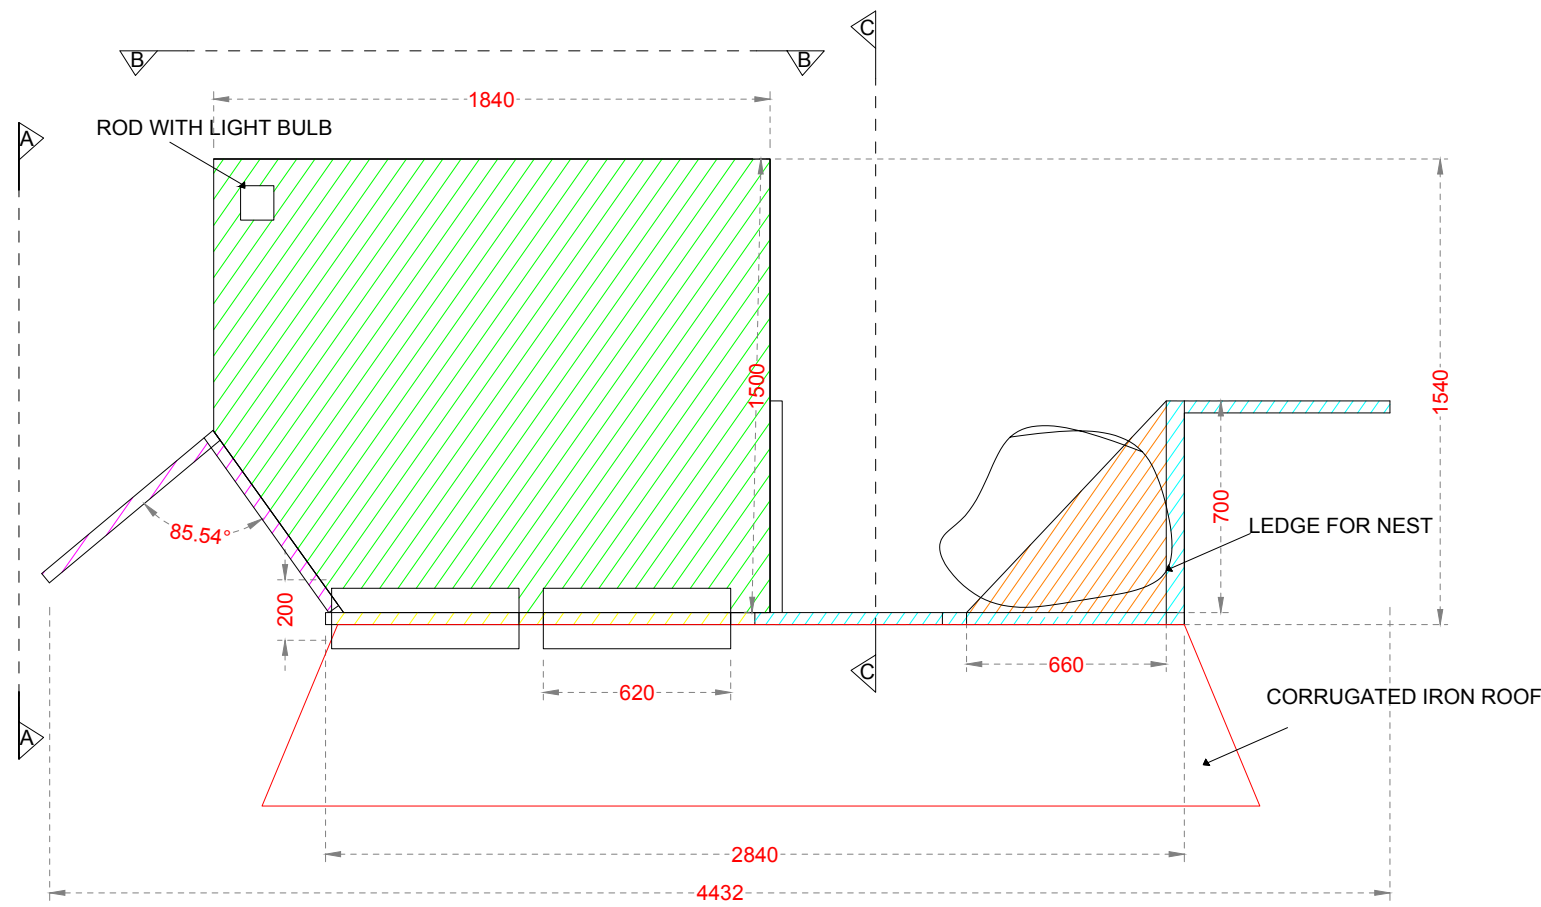


- NOTES:
- MAX HEIGHT 3M
 - MATERIALS: PLY, CORRUGATED IRON, BOX STEEL
 - ALL STRUCTURE TO BE MADE OF 40X40MM BOX STEEL UNLESS STATED OTHER WISE IN DIMENSIONS
 - MUST BREAK DOWN TO FIT IN VAN FOR TOURING PURPOSES
 - MUST BREAK DOWN INTO 8FT MAXIMUM SECTIONS TO FIT VAN
 - CARPENTER TO DETERMINE WHERE PIN HINGES ARE FOR CONSTRUCTION ON SITE WHILE TOURING
 - STRUCTURE MUST BE ABLE TO WITHSTAND SIGNIFICANT WEIGHT BARING
 - MAX WEIGHT LOAD OF 3 PEOPLE CLIMBING OVER STRUCTURE AT THE SAME TIME


STEEL FRAME - FULL
FRONT ON - FLAT ELEVATION

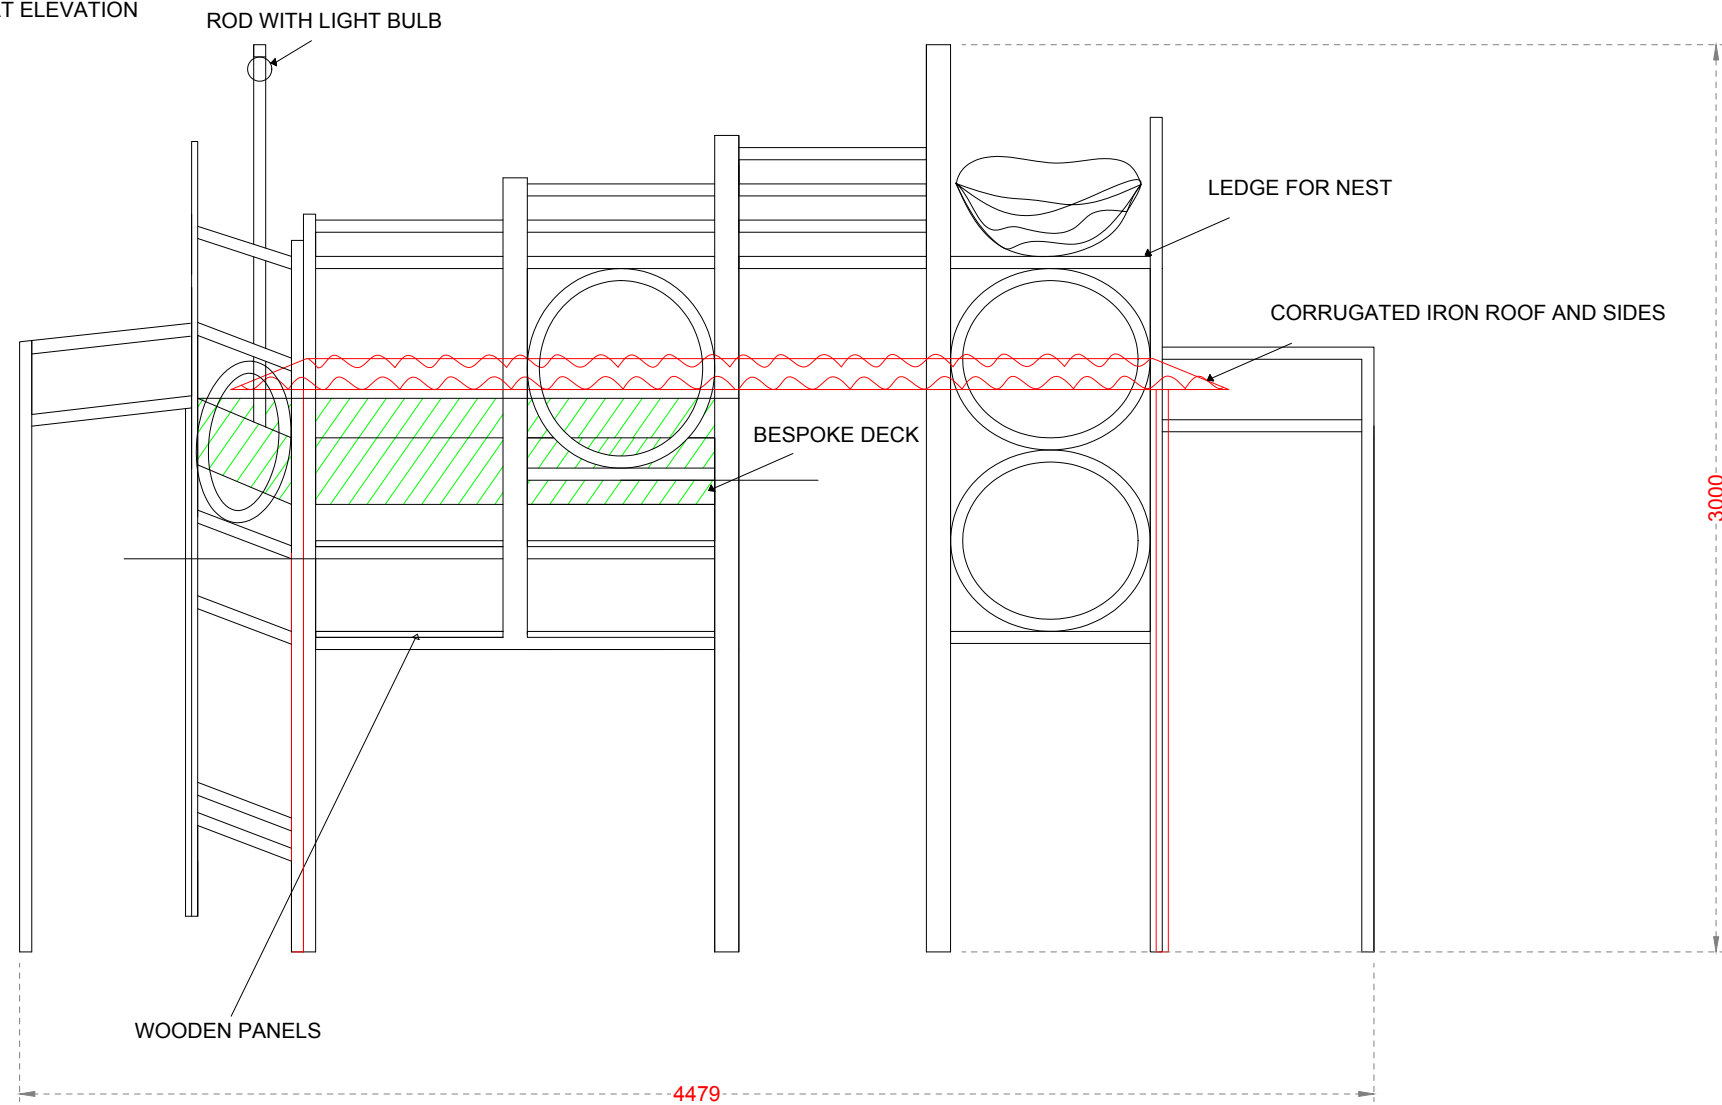

STAGE LEFT ELEVATION

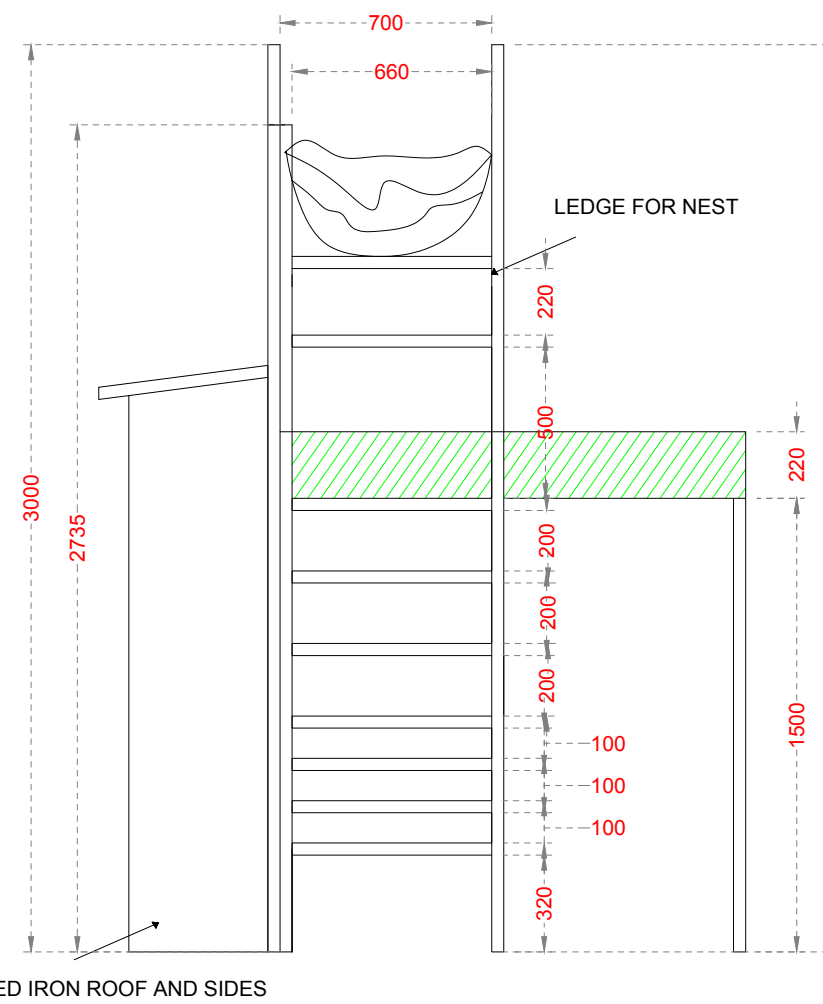

STAGE LEFT SECTION - C-C ELEVATION

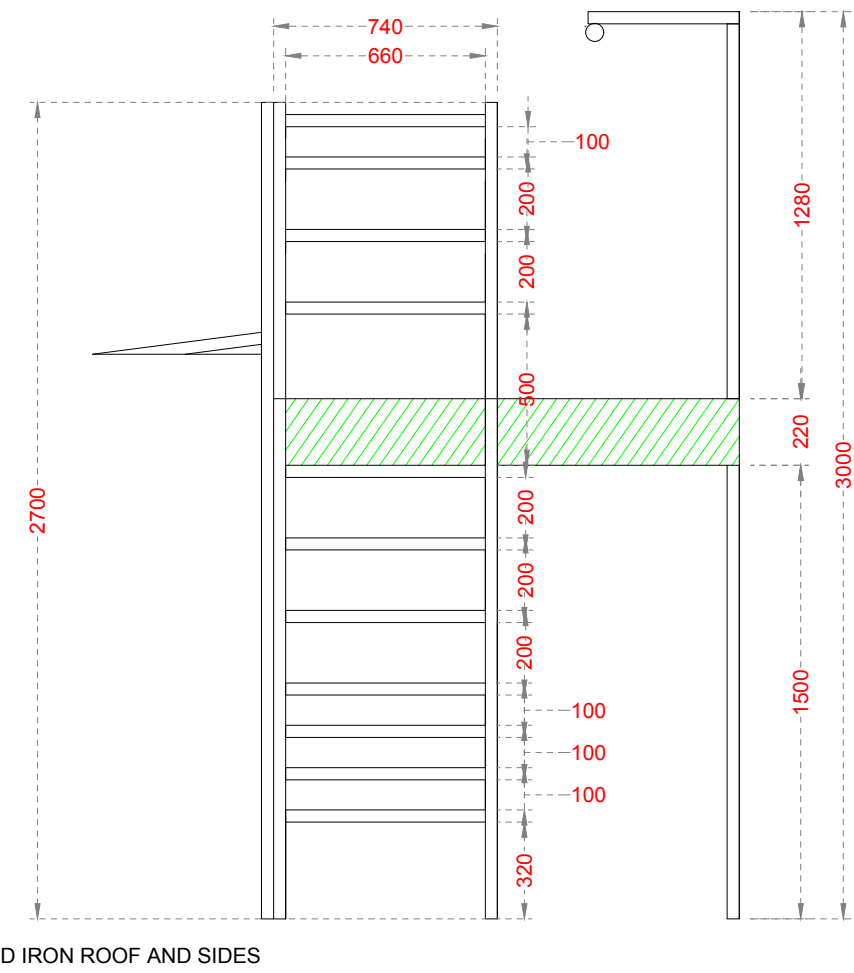

PLEASE NOTE

NO LIABILITY IS ACCEPTED FOR ANY ACTION RESULTING FROM THIS DRAWING, HOWEVER CAUSED. THIS DRAWING REPRESENTS VISUAL CONCEPTS AND CONSTRUCTION SUGGESTIONS ONLY. IF PROFESSIONAL ADVICE/ DOCUMENTATION IS RECOMMENDED, IT MUST BE SOUGHT. ALL MATERIALS AND CONSTRUCTION MUST COMPLY WITH LOCAL FIRE AND SAFETY REGULATIONS.

ALL DIMENSIONS IN MM UNLESS STATED OTHERWISE. DO NOT SCALE FROM THIS DRAWING AND VERIFY ALL DIMENSIONS ON SITE.

Tel: 020 7452 3333
Fax: 020 7452 3430
luned@nationaltheatre.org.uk

PROJECT:
#PROJECT
SHEET TITLE:
RAWINGS.dwg

#DEPT
#DIR
#DES

LIGHTING DESIGNER:
#LX
SOUND DESIGNER:
#SND

PRODUCTION MANAGER:
#PM
3D OFFICE CONTACT:
#3DOFFICE X####

DRAWN BY:
LUNED
APPROVED BY:
NOT CHECKED

VENUE:
#VENUE

PROVISIONAL

DATE: 07/01/19
SCALE: Custom @A2L

REF. NUMBER:
CRACK/ D T /CH .## /9